




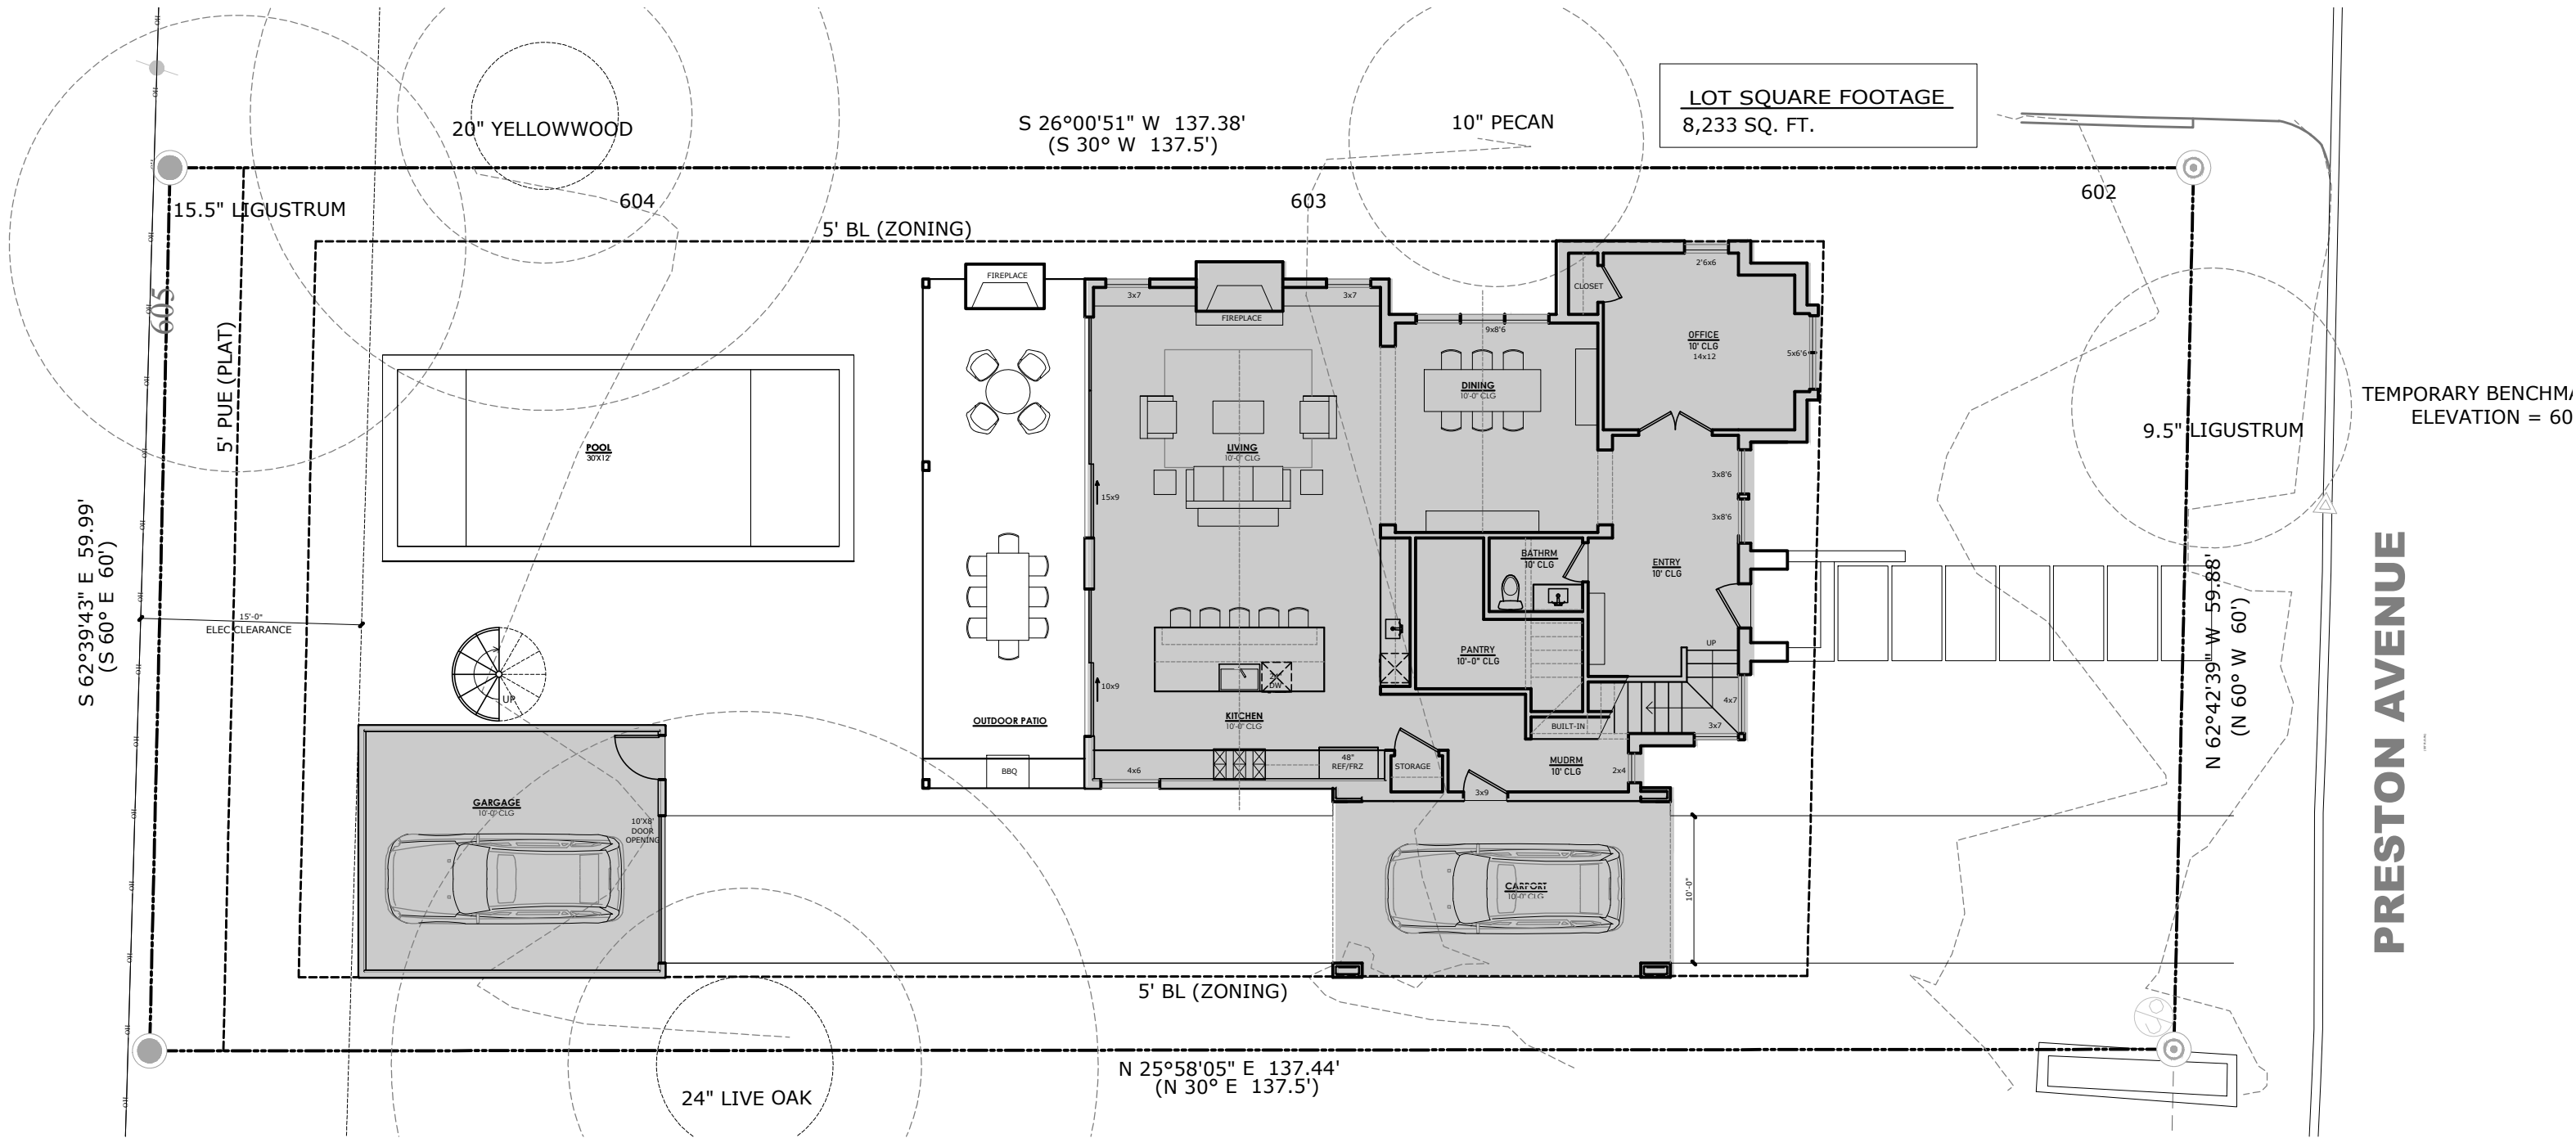

1ST FL 1619 SF
2ND FL 1567 SF
ATTICS 415 SF
PARKING 653 SF
TOTAL CONDITIONED 3601 SF

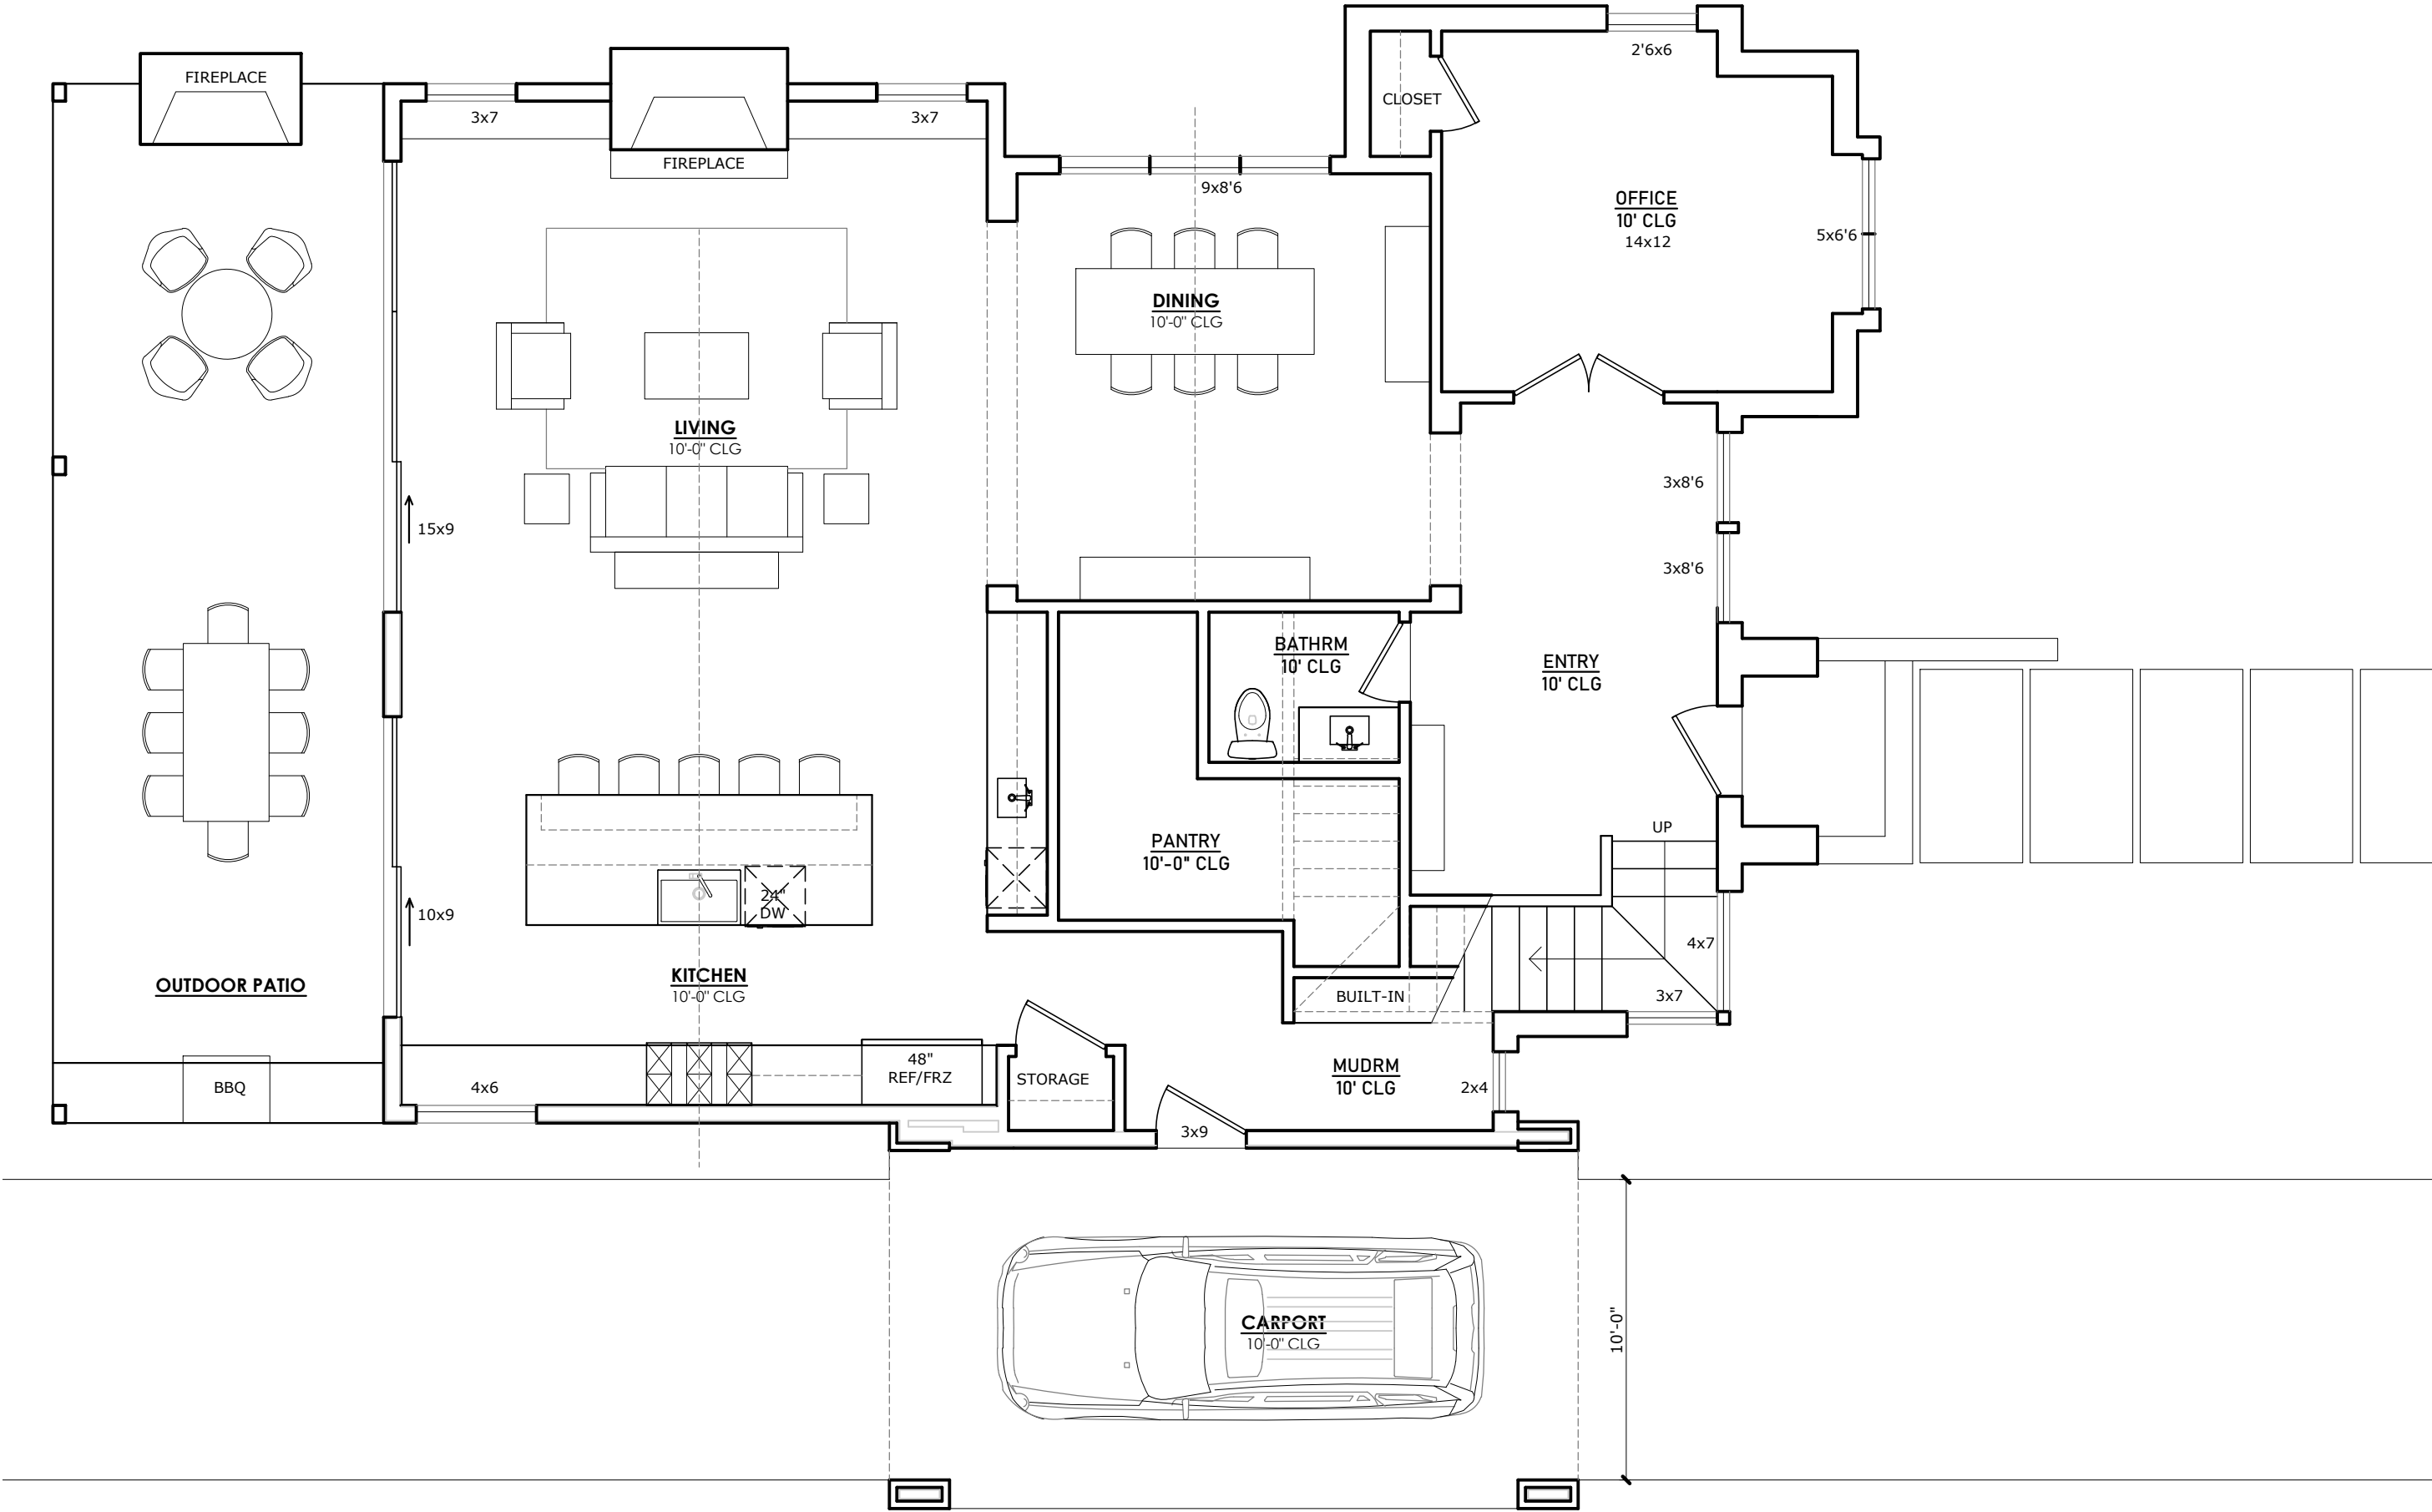

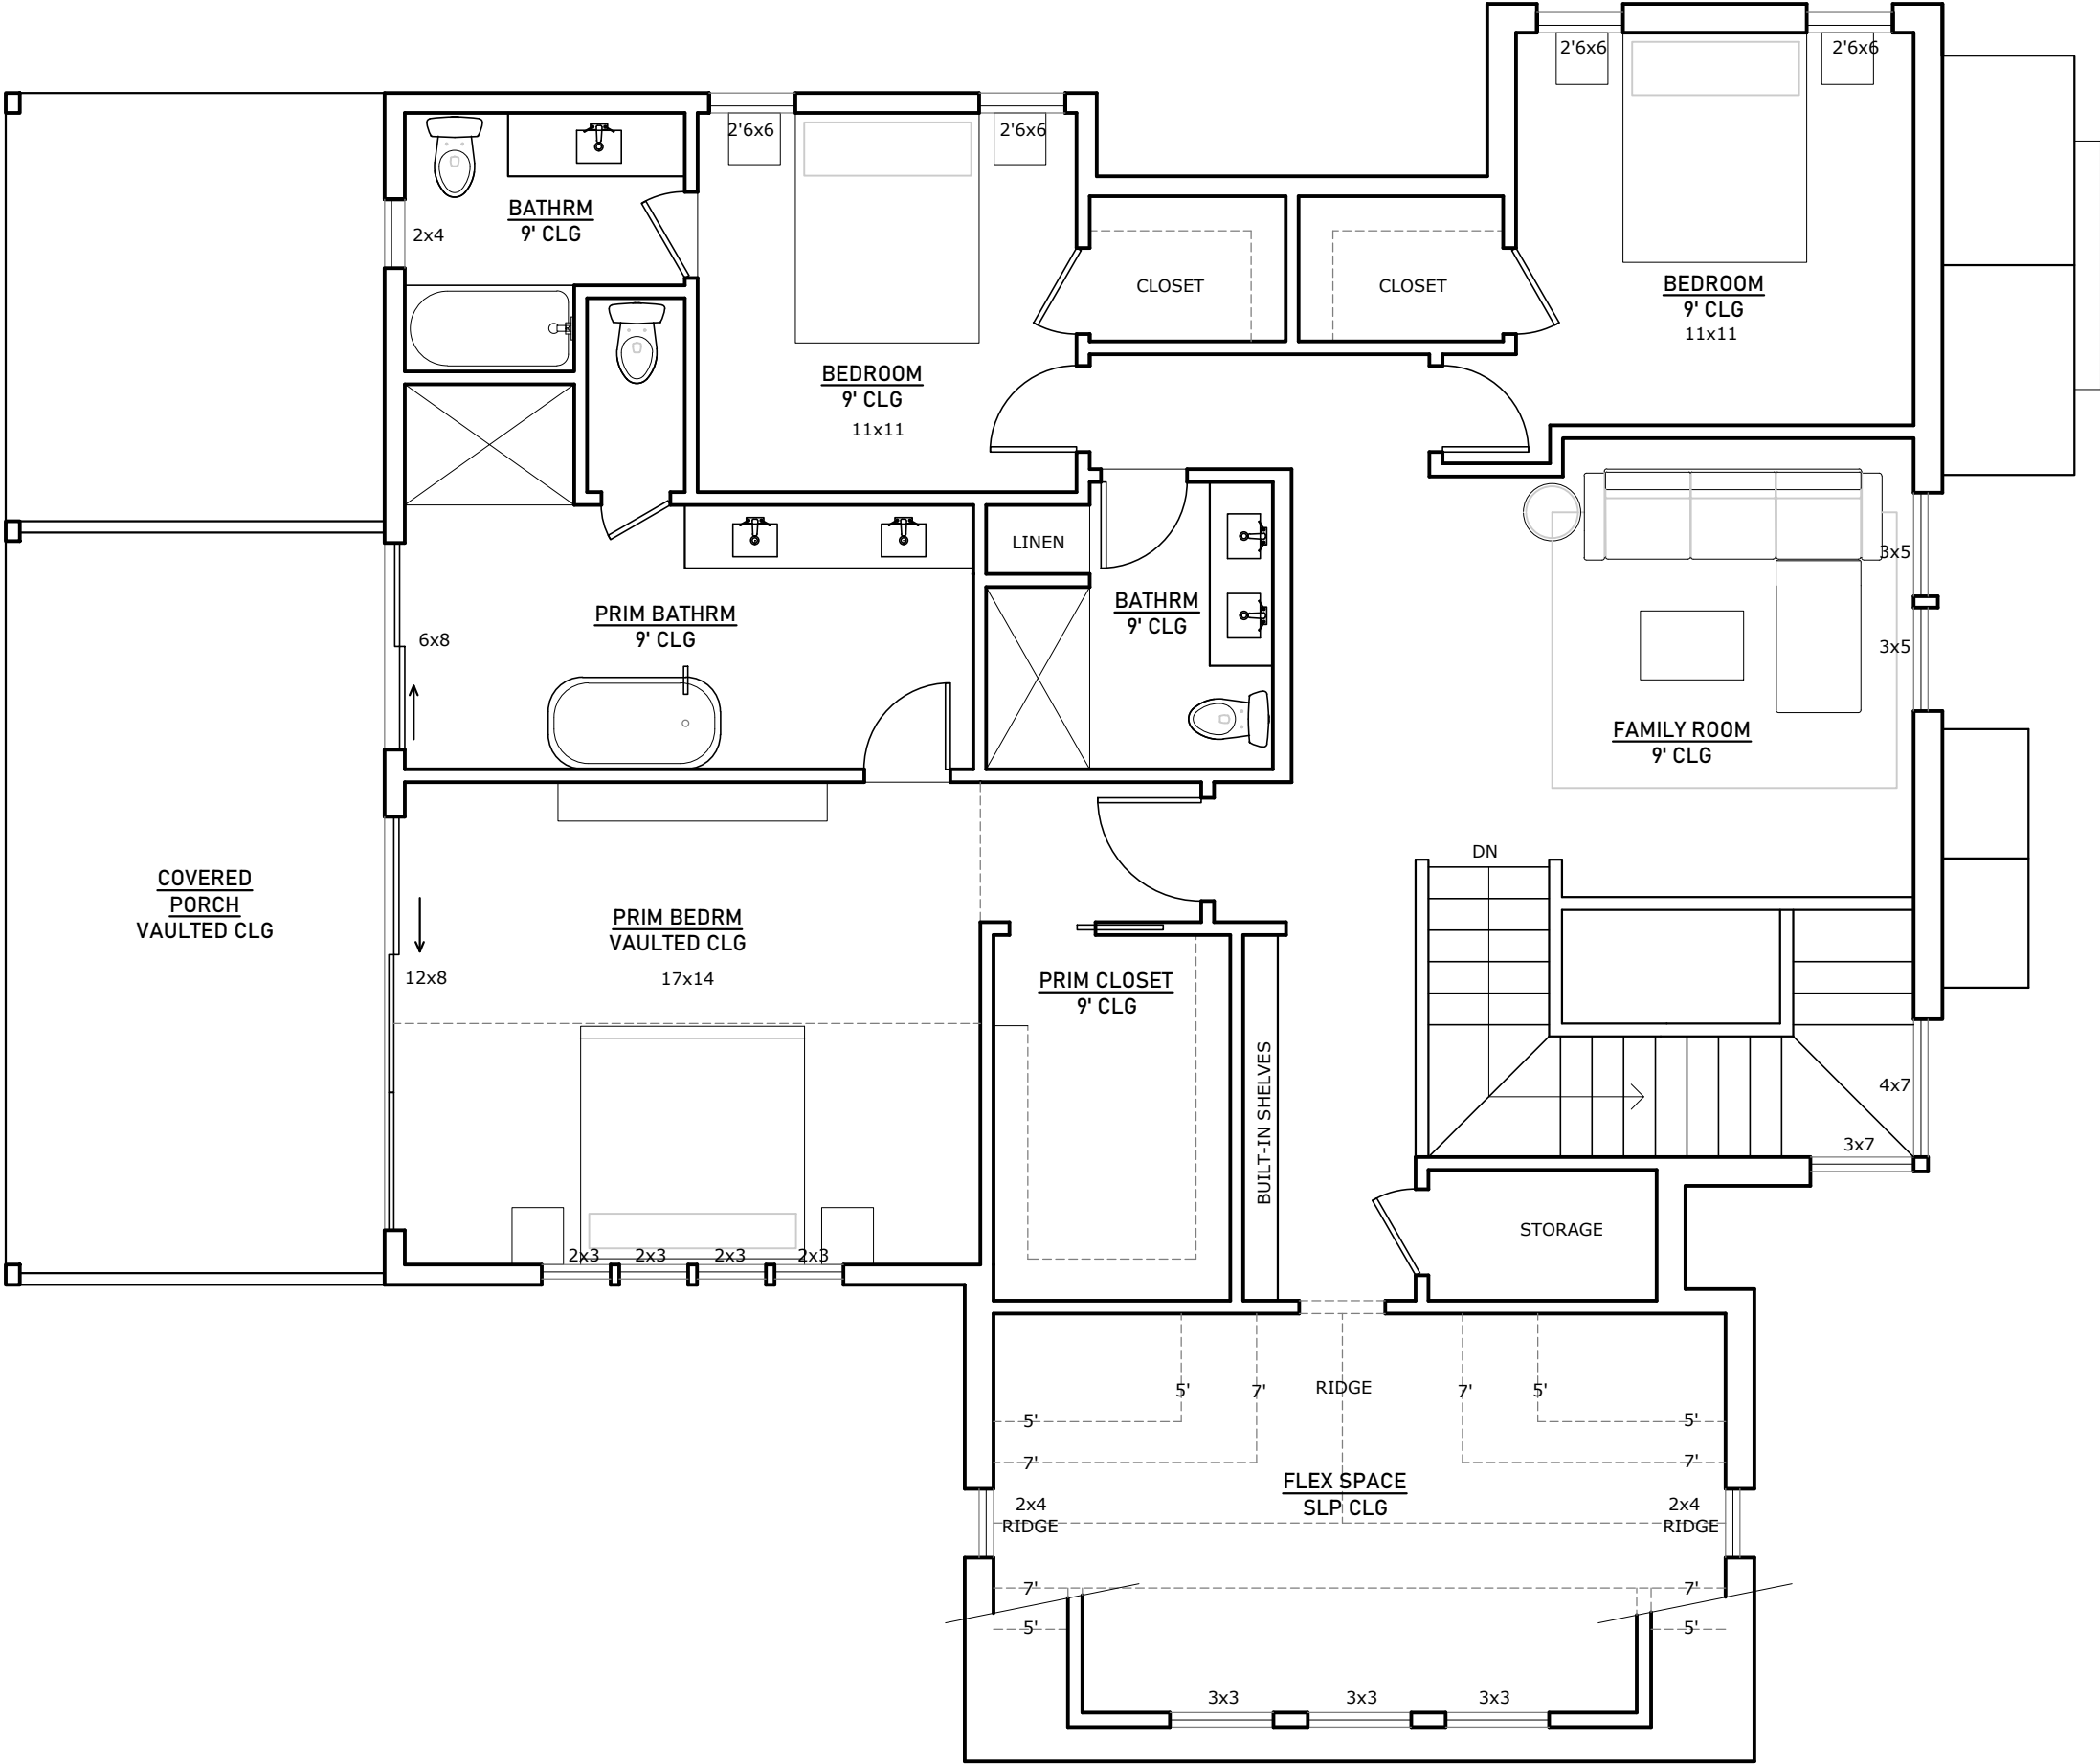

- EXTERIOR MATERIALS:
- 80% TRADITIONAL BRICK
 - 20% PAINTED FLAT SIDING
 - SEAMLESS METAL ROOF
 - WINDOWS - SIERRA PACIFIC ALUMINUM
 - CLAD WOOD ; EXT COLOR - GRAY TONE
 - GAS LANTERNS

