



SIXTH STREET HISTORIC DISTRICT REVITALIZATION

723-725 E 6TH STREET

723-725 E 6TH ST.
700 BLOCK

PROPERTY SUMMARY:

ADDRESS:	723-725 E 6TH STREET
CURRENT NAME:	VACANT
1975 NHRP SURVEY:	CONTRIBUTING
2022 MACROSTIE SURVEY:	CONTRIBUTING
HISTORIC DESIGNATION:	NRHD
DATE BUILT:	1891




SITE PLAN



NORTH ELEVATION

CURRENT PHOTOS (2023)

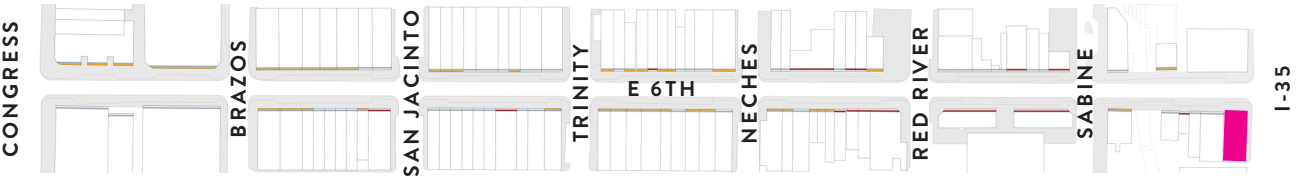

SIXTH STREET HISTORIC DISTRICT LEGEND

CURRENT PHOTO (2023)



View from E 6th Looking Southeast at 723-725 E 6th
Austin History Center, c. 1995, Austin, Texas

HISTORIC PHOTO




NORTH ELEVATION: EXISTING 2023




EAST ELEVATION: EXISTING 2023



PROPOSED NORTHEAST ELEVATION

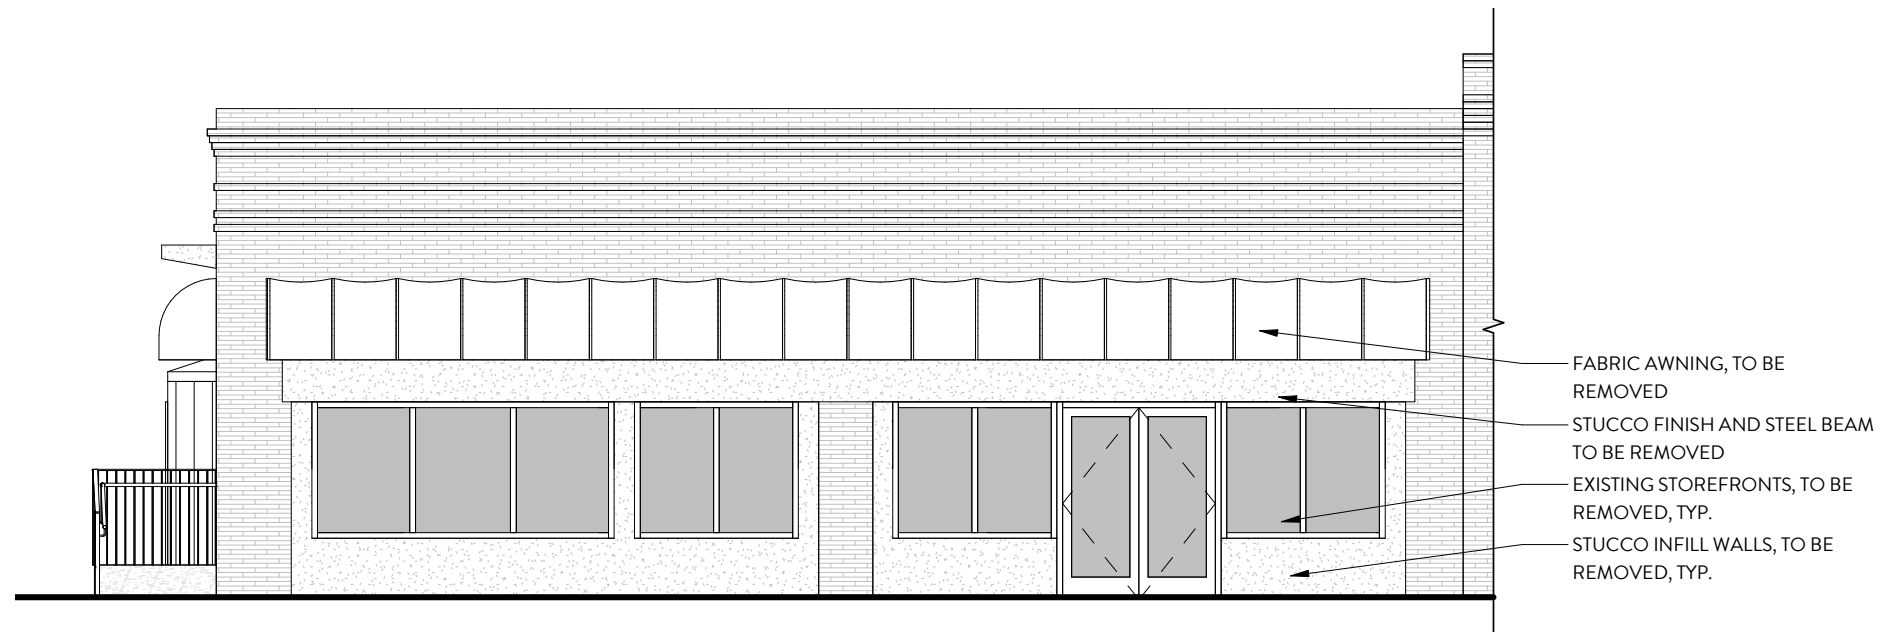


EXISTING ELEVATION

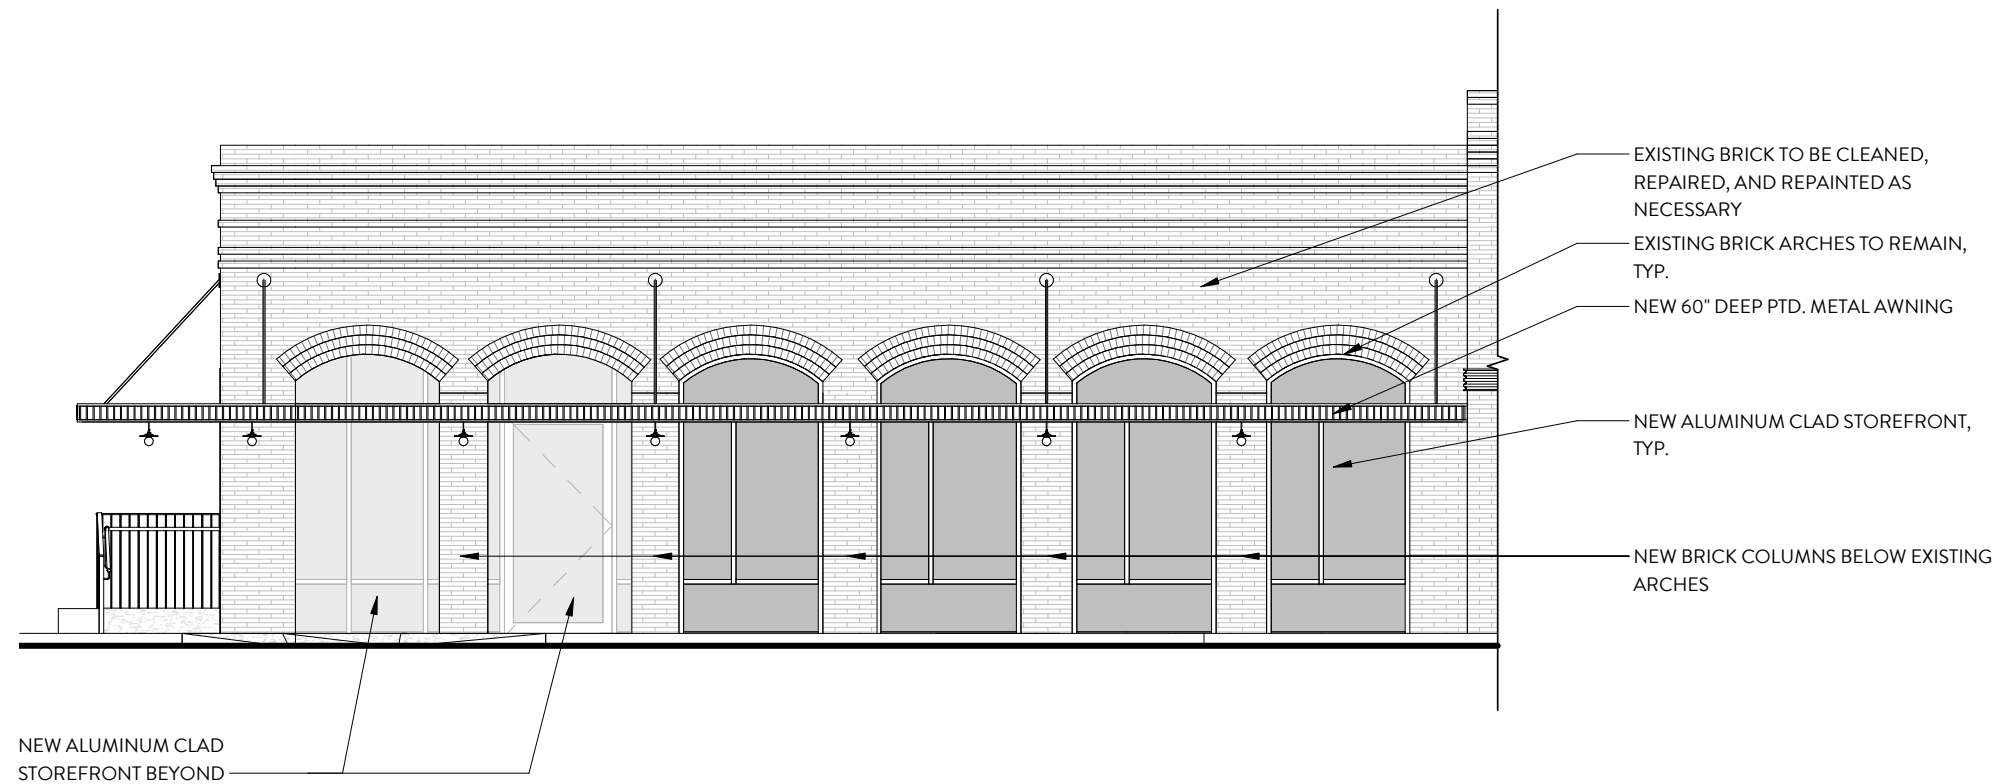


PROPOSED ELEVATION



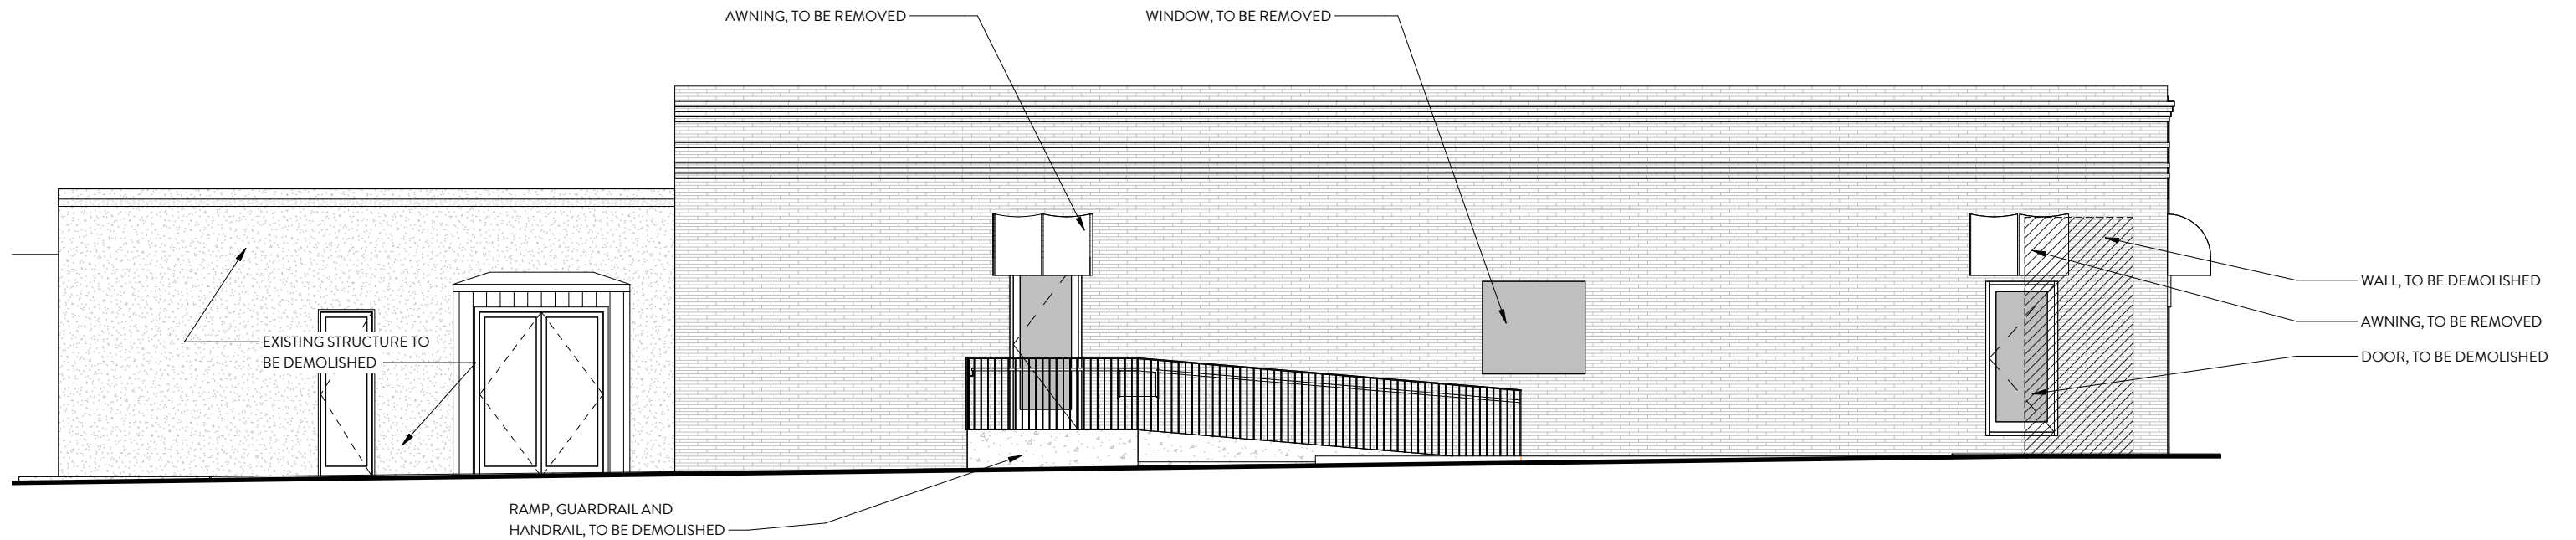

EXISTING ELEVATION

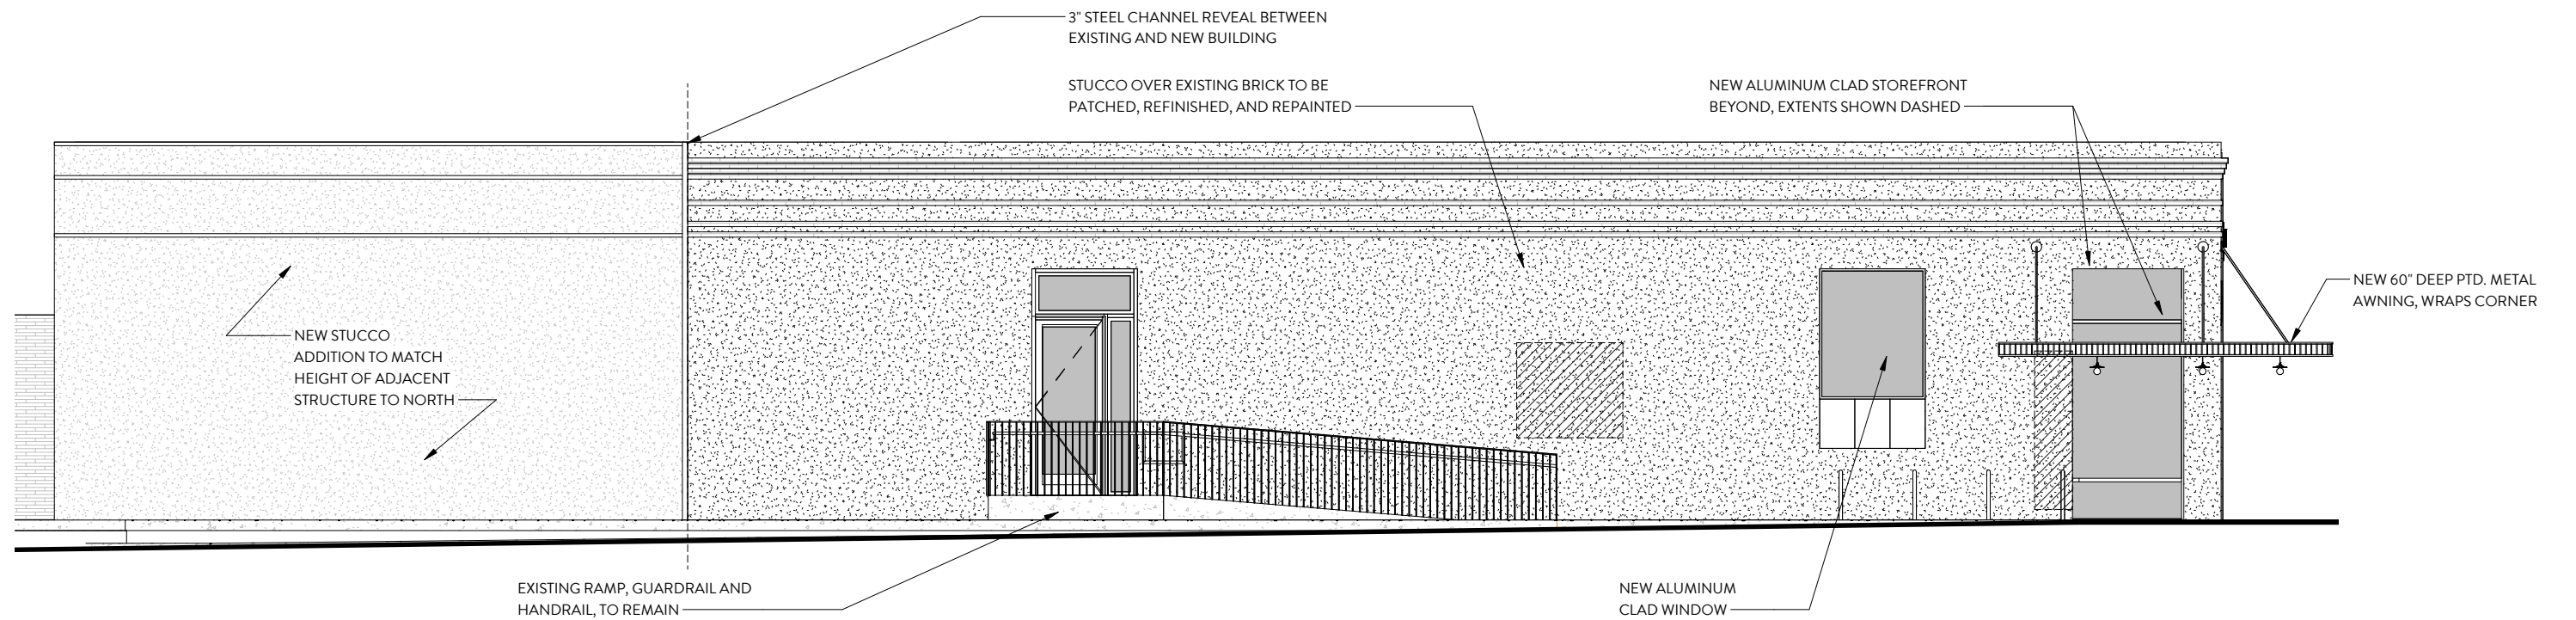

PROPOSED ELEVATION

