



SIXTH STREET HISTORIC DISTRICT REVITALIZATION

603 RED RIVER STREET

603 RED RIVER ST

600 BLOCK

PROPERTY SUMMARY:

ADDRESS:	603 RED RIVER STREET
DATE BUILT:	N/A
HISTORIC DESIGNATION:	NRHP
1975 NHRP SURVEY:	CONTRIBUTING
SIXTH STREET SNAPSHOT RE-SURVEY, 2022:	CONTRIBUTING
CURRENT USE:	VACANT



SITE PLAN



WEST ELEVATION

CURRENT PHOTOGRAPH (2023)



SIXTH STREET HISTORIC DISTRICT LEGEND



View from Red River St. Looking South/East at 603 E 6th St.
Austin History Center, c. 1975, Austin, Texas

HISTORIC PHOTOGRAPH : 1975




WEST ELEVATION: EXISTING 2023




PROPOSED WEST ELEVATION

ALLEY



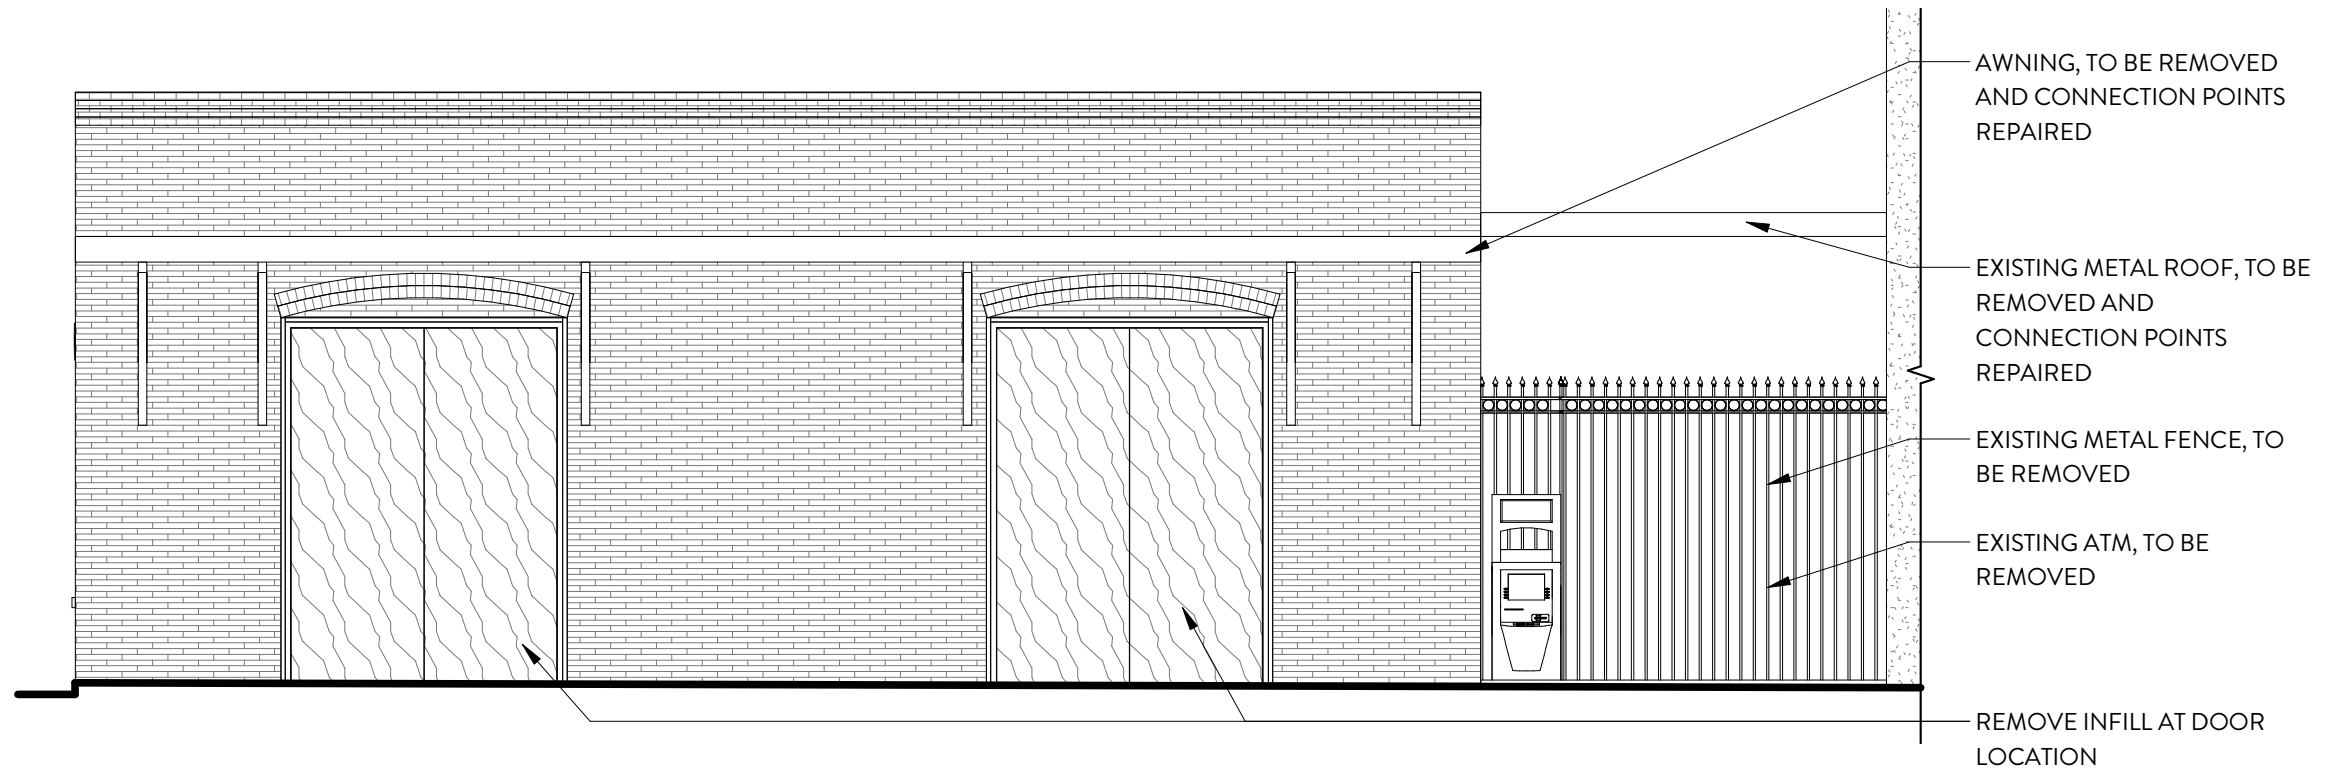


EXISTING ELEVATION

ALLEY

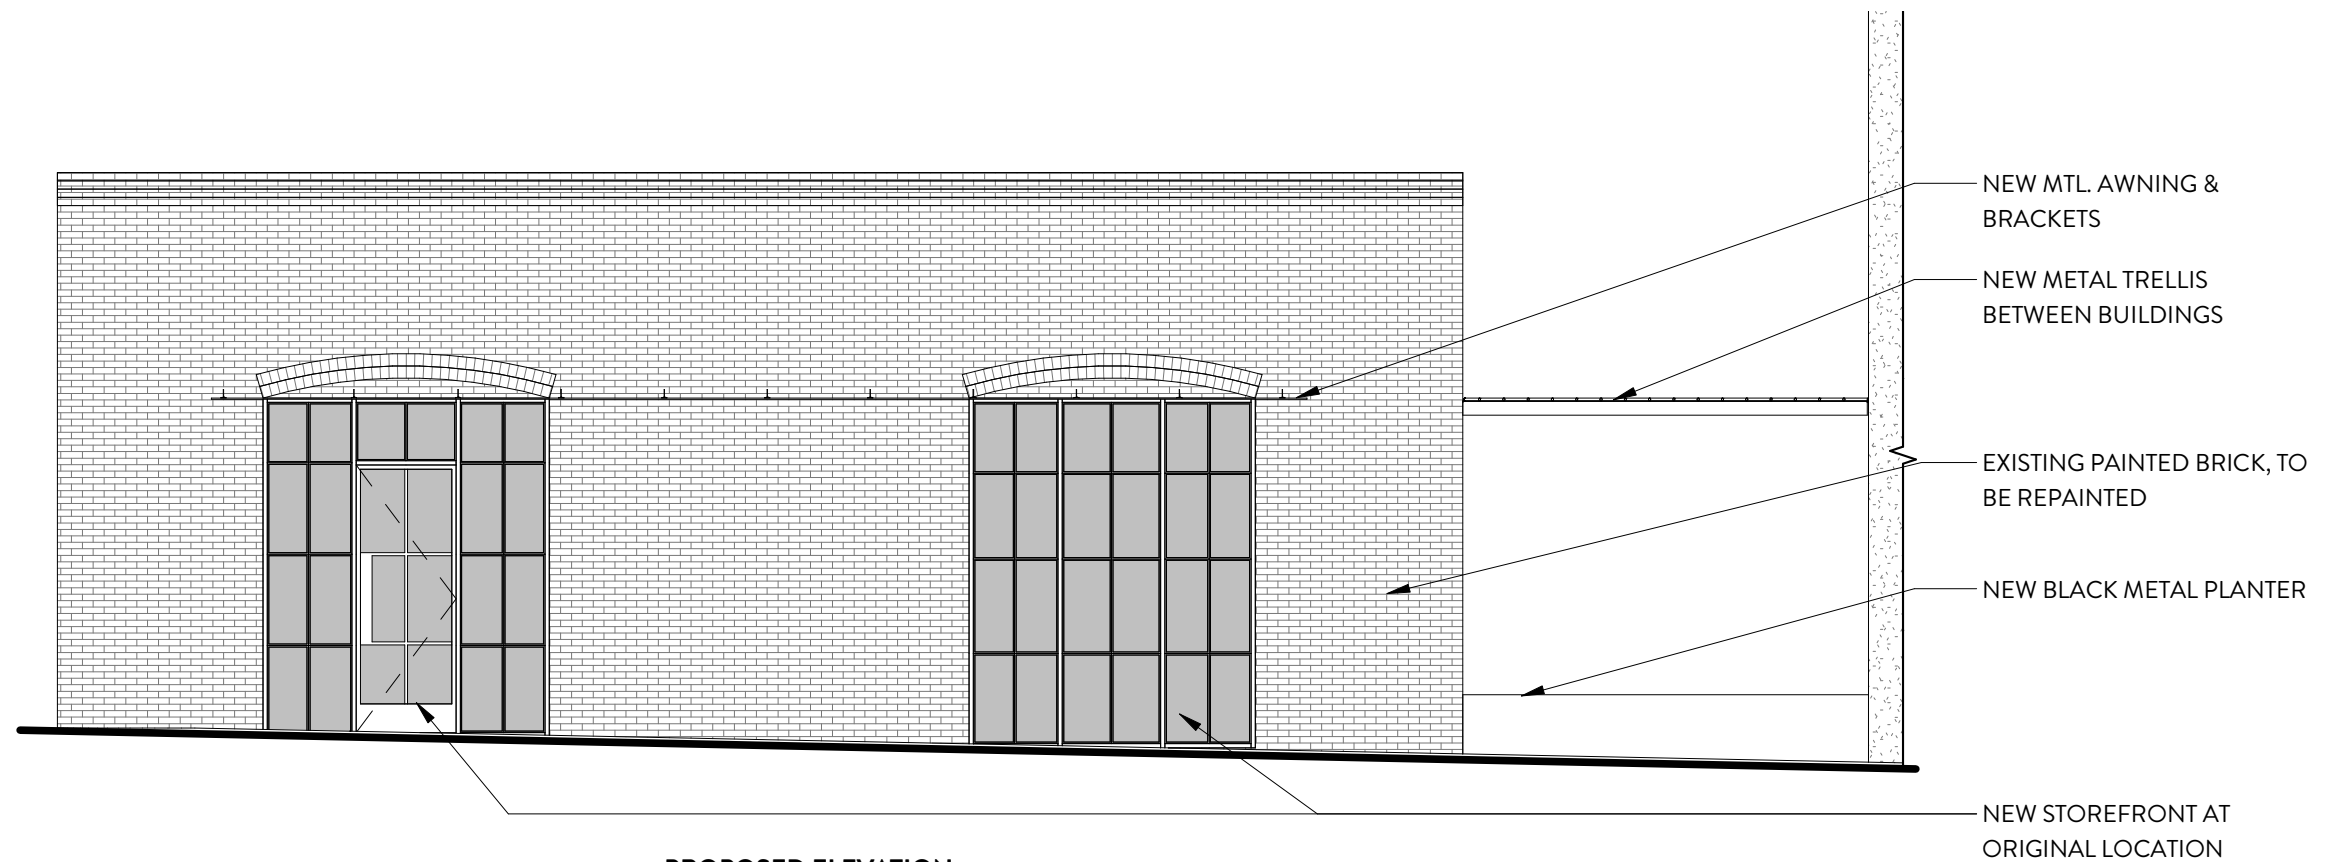

PROPOSED ELEVATION

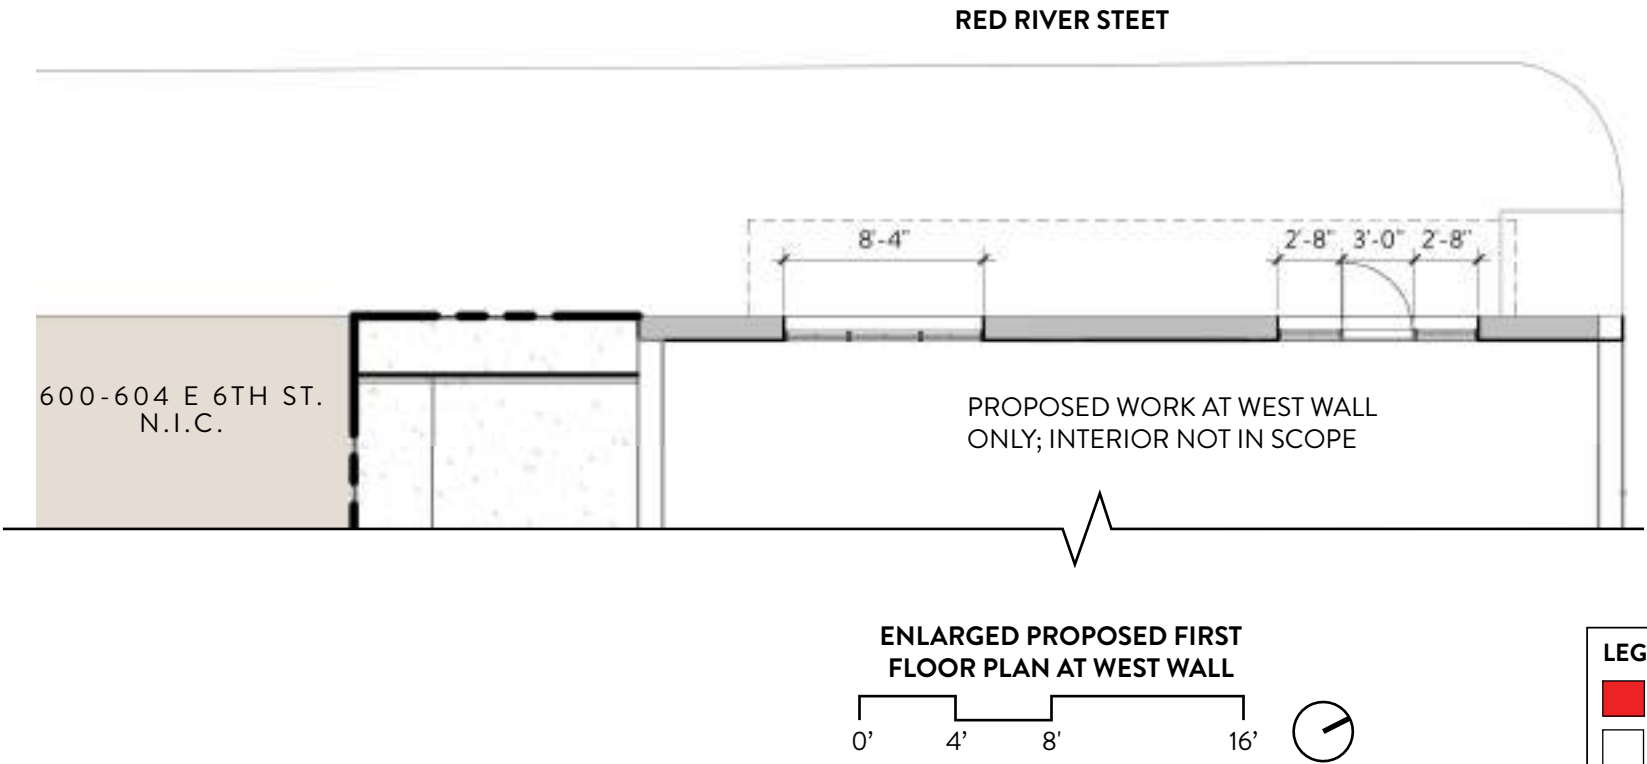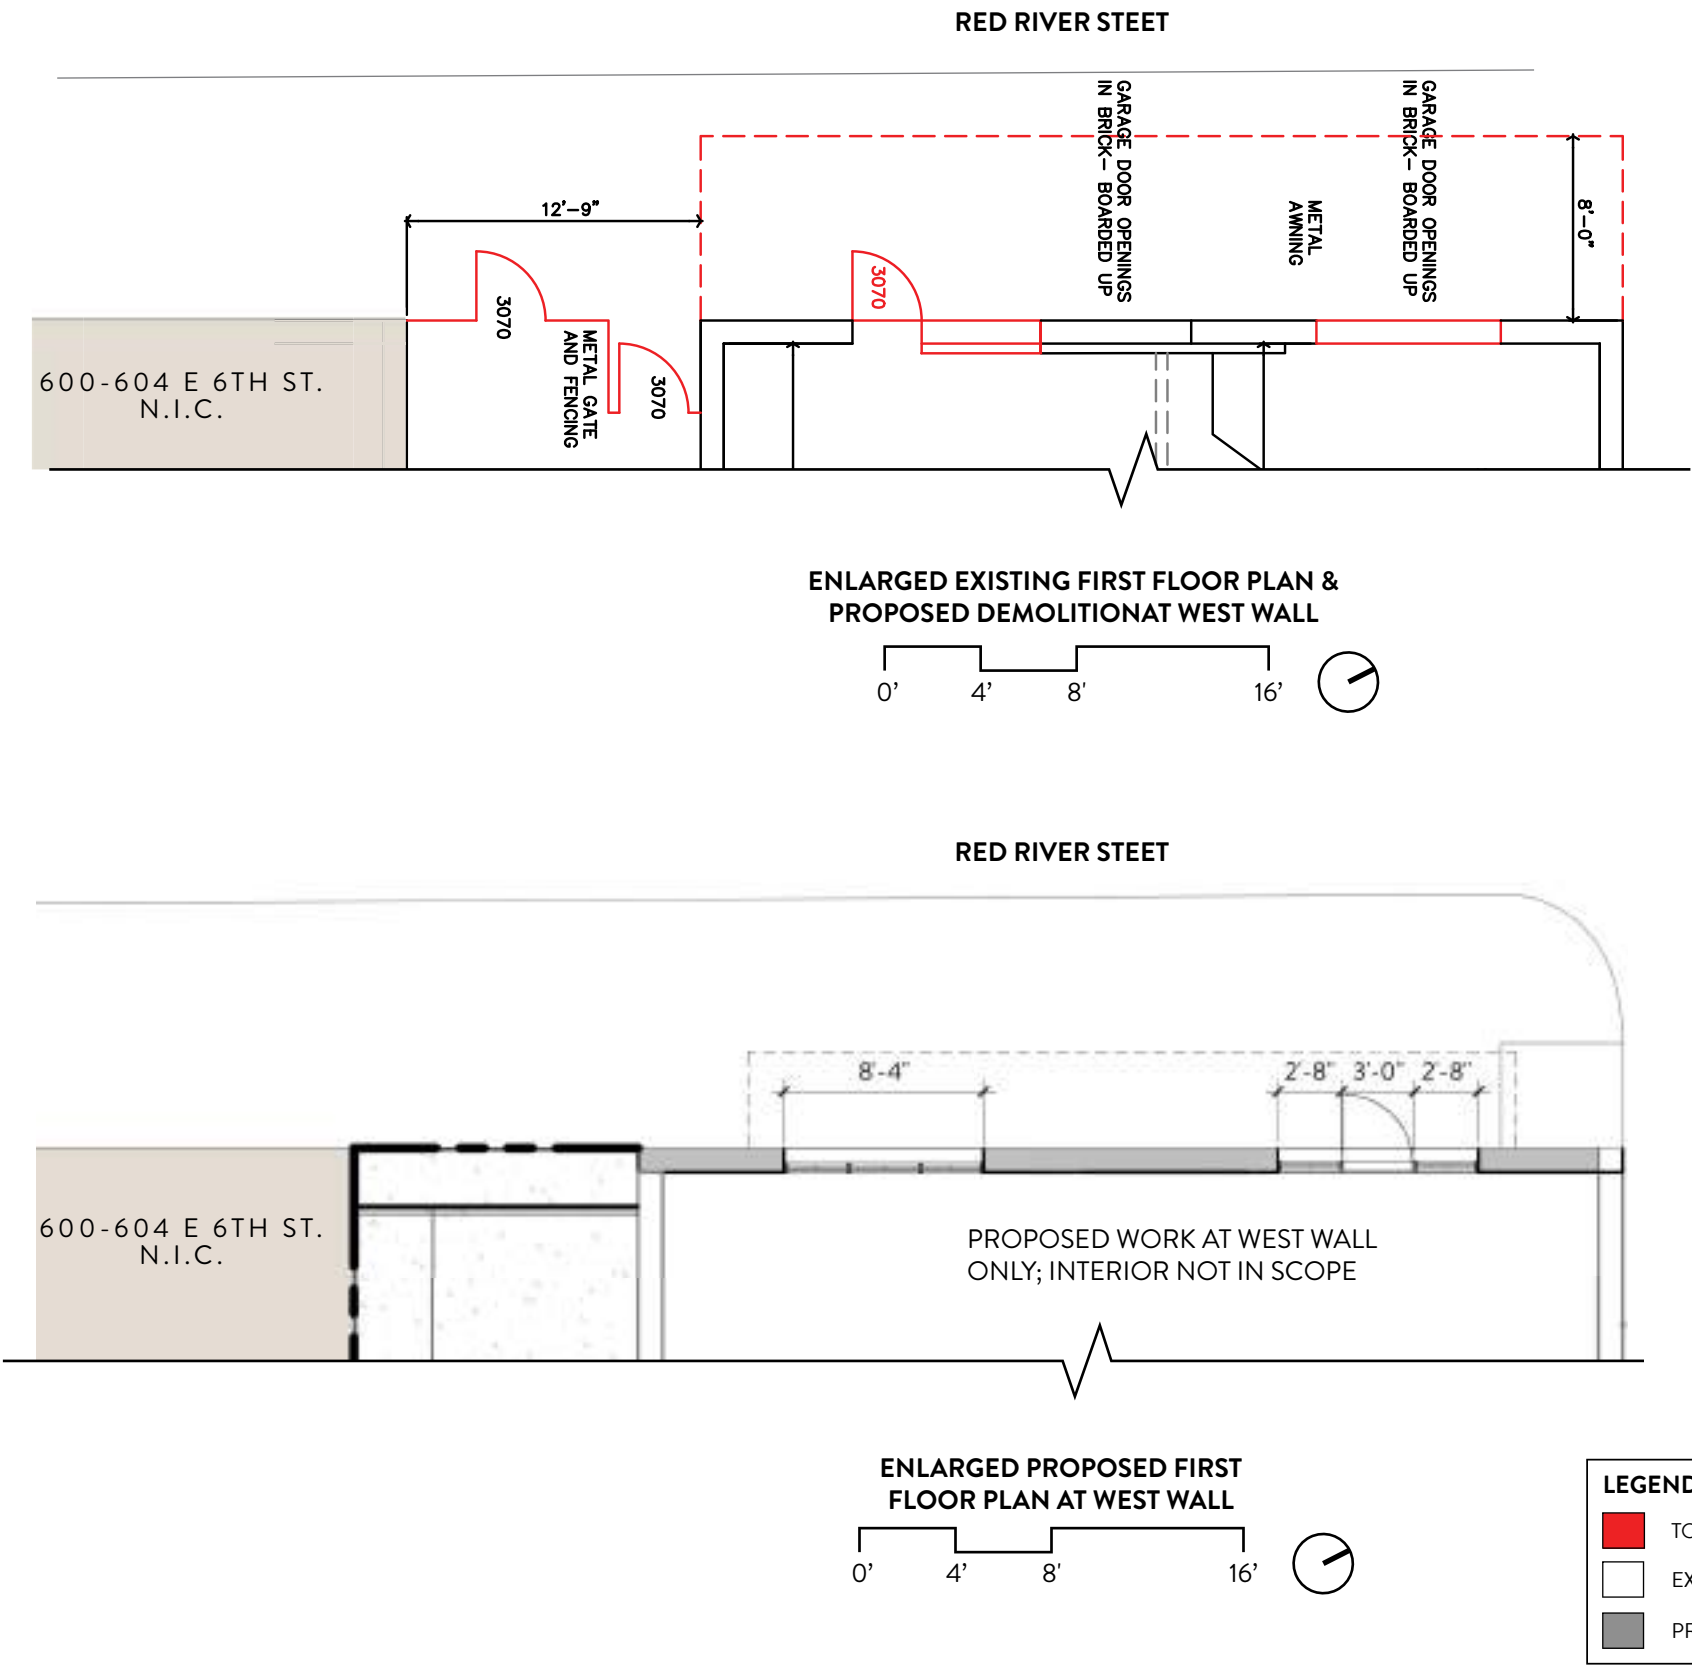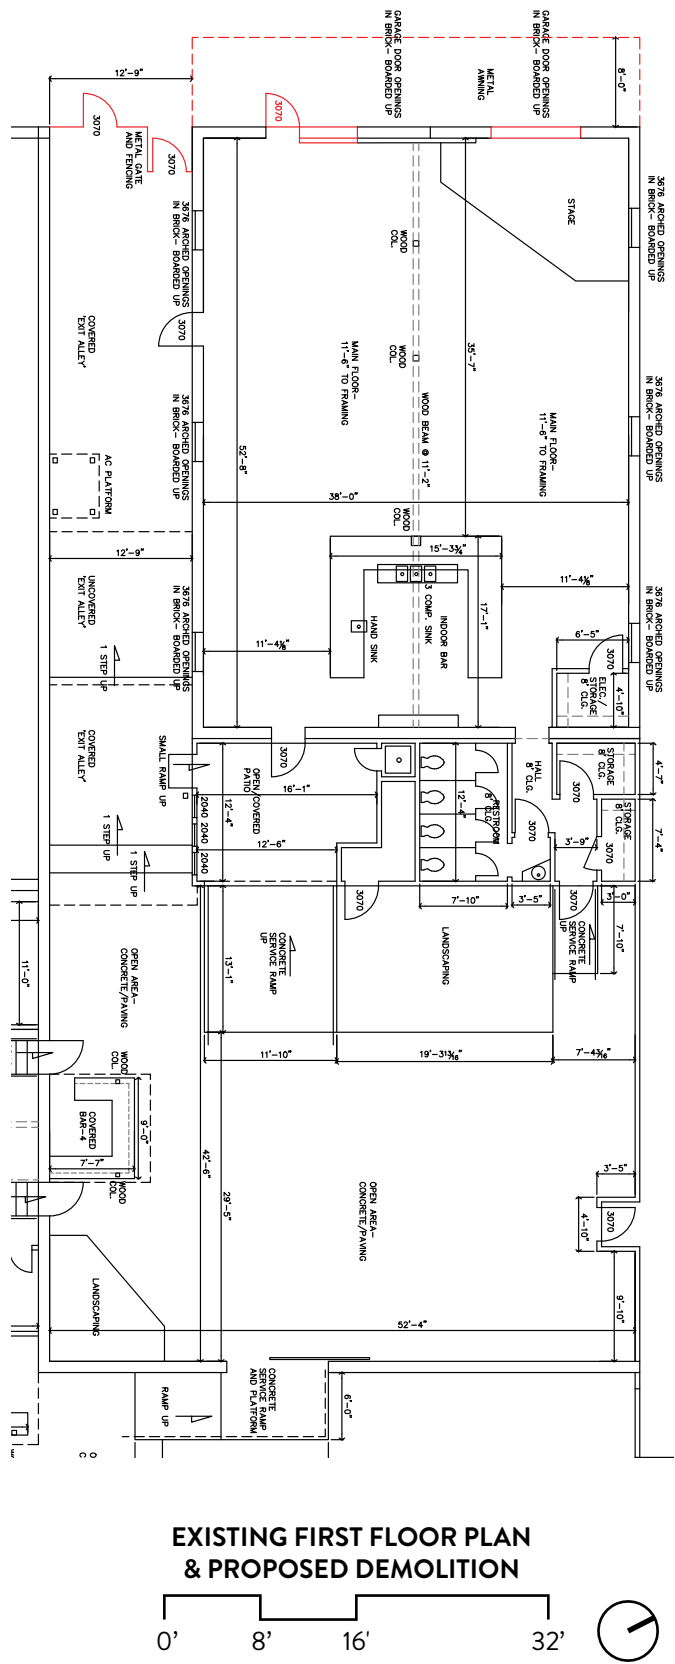

LEGEND	
■	TO BE DEMOLISHED
	EXISTING CONSTRUCTION
	PROPOSED CONSTRUCTION

