



SIXTH STREET HISTORIC DISTRICT REVITALIZATION

600 E 6TH STREET

600-604 E 6th Street

600 BLOCK

PROPERTY SUMMARY:

ADDRESS:	600-604 E 6TH STREET
DATE BUILT:	1900
HISTORIC DESIGNATION:	NRHD
1975 NHRP SURVEY:	NON CONTRIBUTING
SIXTH STREET SNAPSHOT RE-SURVEY, 2022:	CONTRIBUTING
CURRENT USE:	VACANT



SITE PLAN



CURRENT PHOTOGRAPH (2023)



SIXTH STREET HISTORIC DISTRICT LEGEND



600 E 6th Street South Elevation
Austin History Center, c. 1975, Austin, Texas

HISTORIC PHOTOGRAPH: 1975



NORTH ELEVATION: EXISTING 2023



PROPOSED NORTH ELEVATION



600 E 6th Street South Elevation
Austin History Center, c. 1975, Austin, Texas

HISTORIC PHOTOGRAPH: 1975




EAST ELEVATION: EXISTING 2023




PROPOSED NORTHEAST ELEVATION

RED RIVER ST.

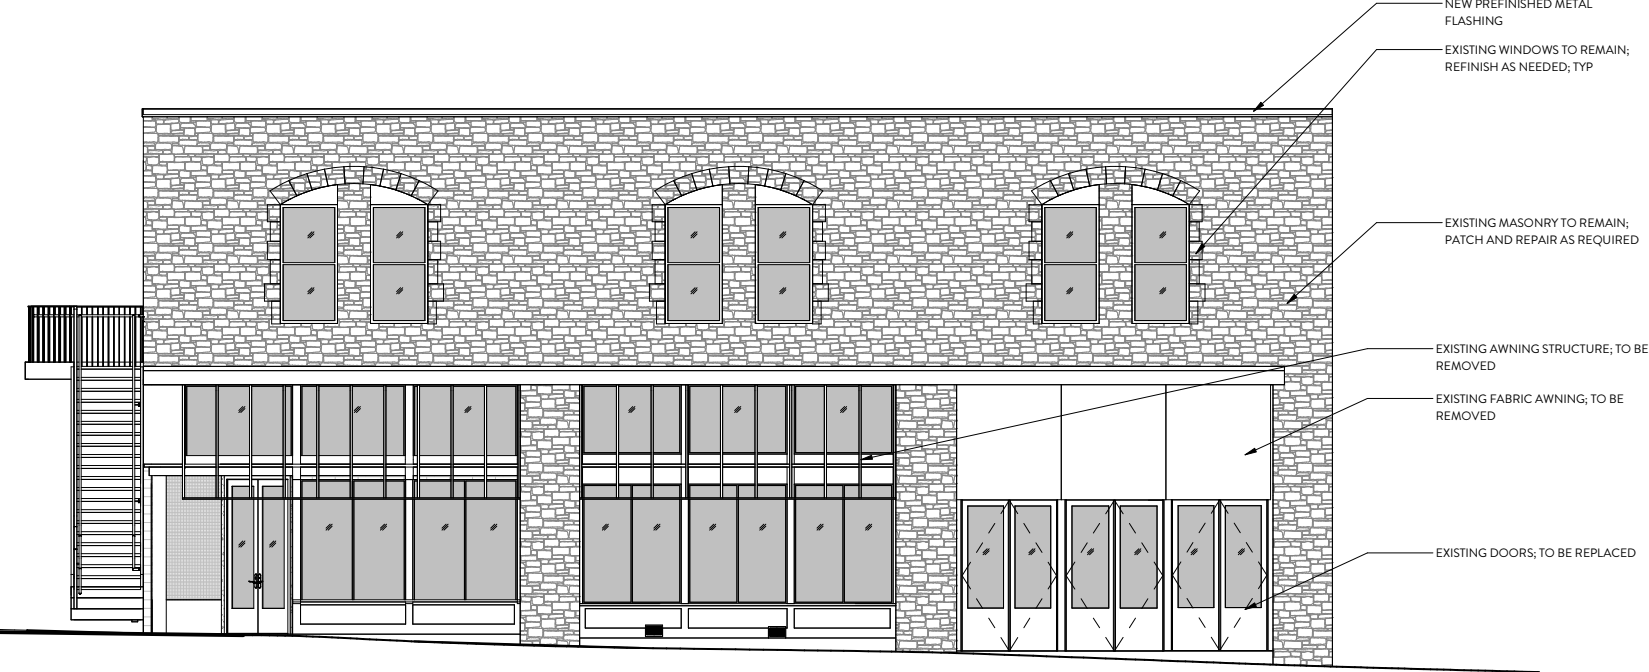


EXISTING ELEVATION


RED RIVER ST.

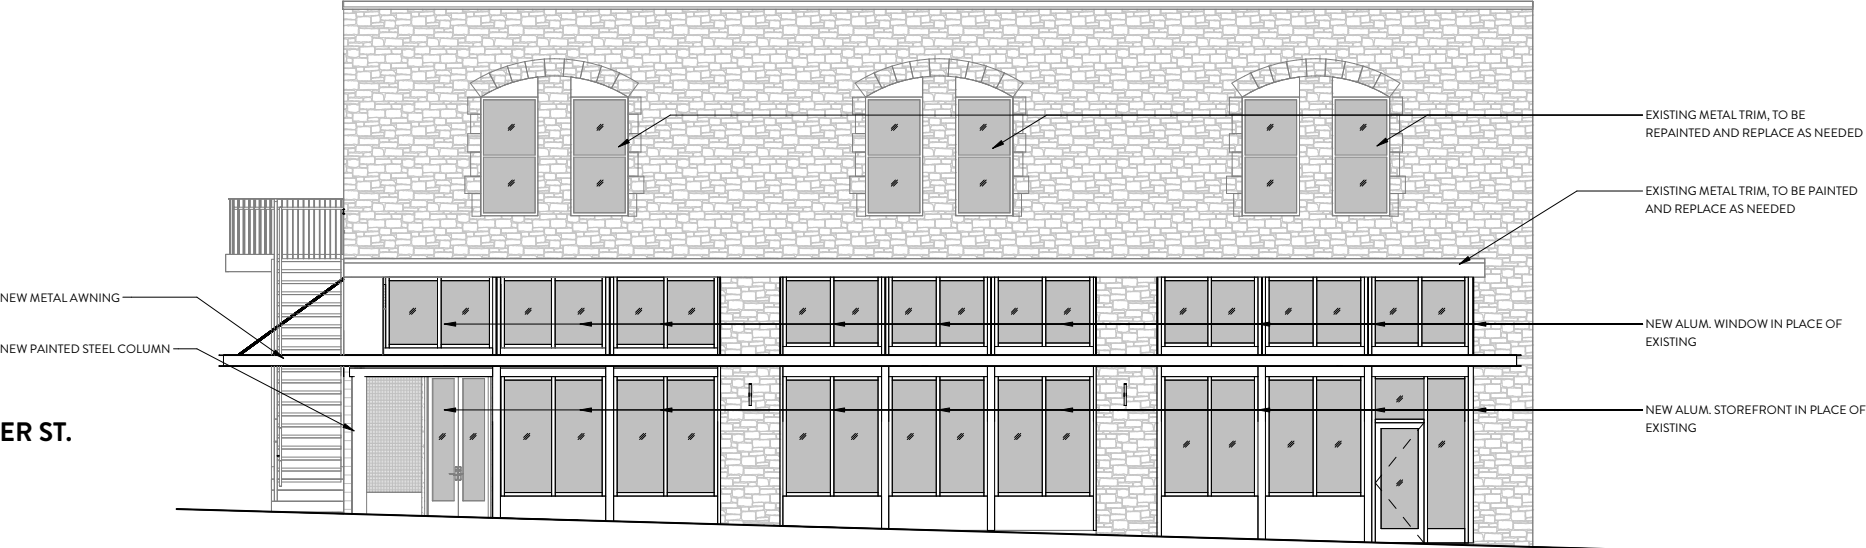


PROPOSED ELEVATION

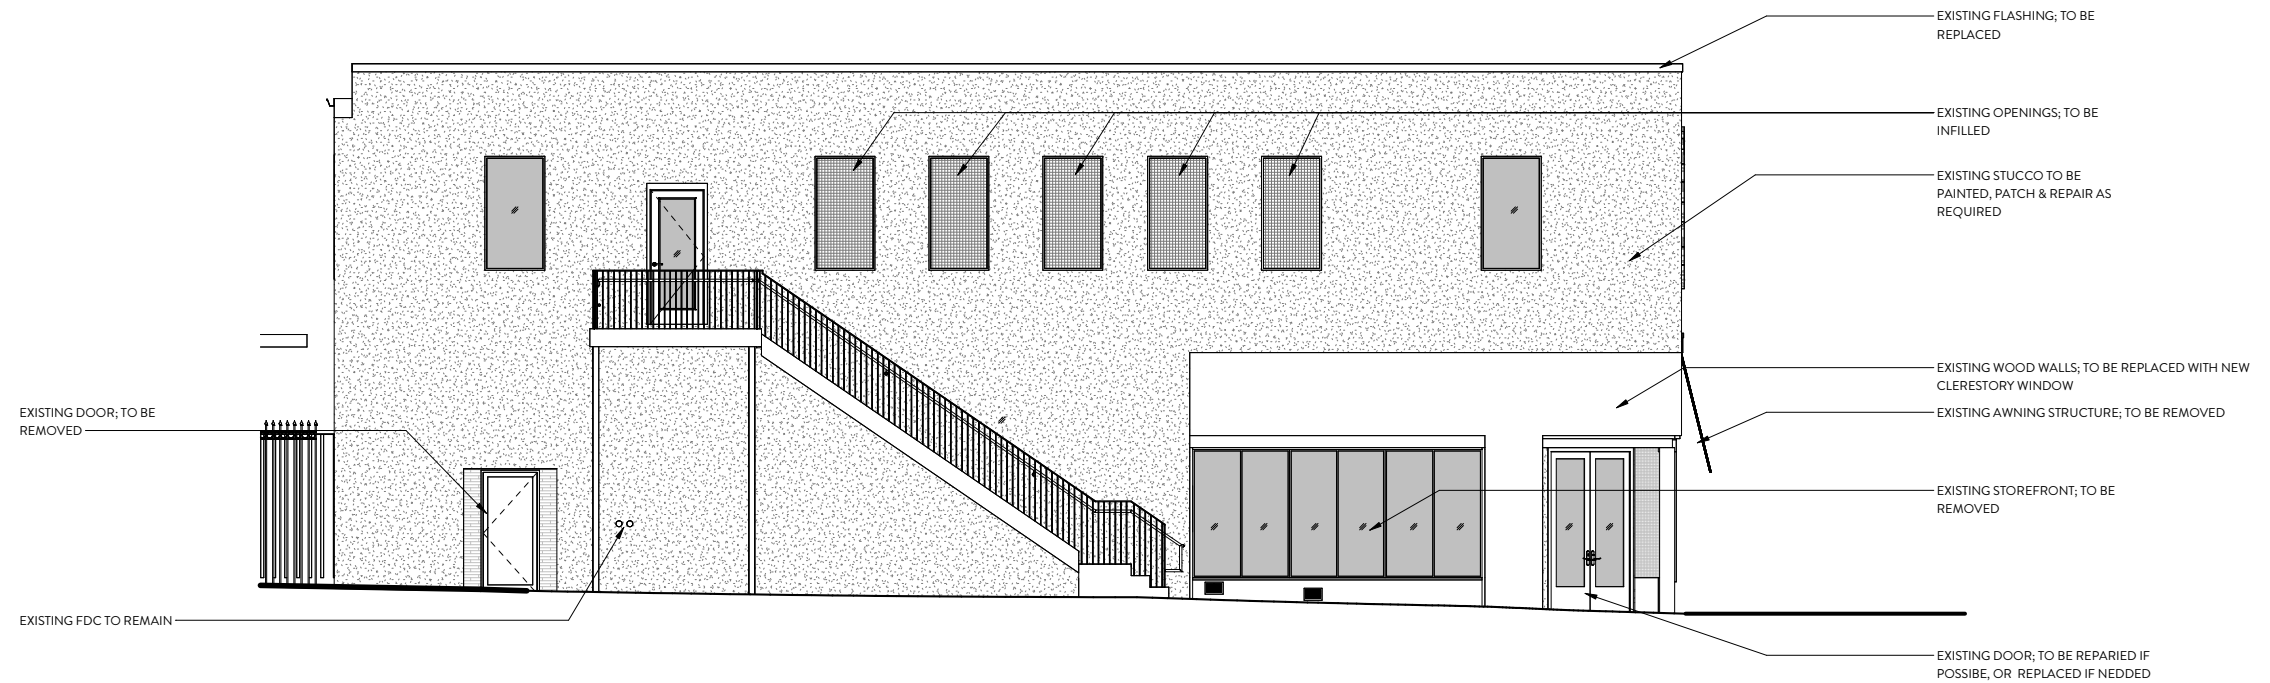


EXISTING ELEVATION

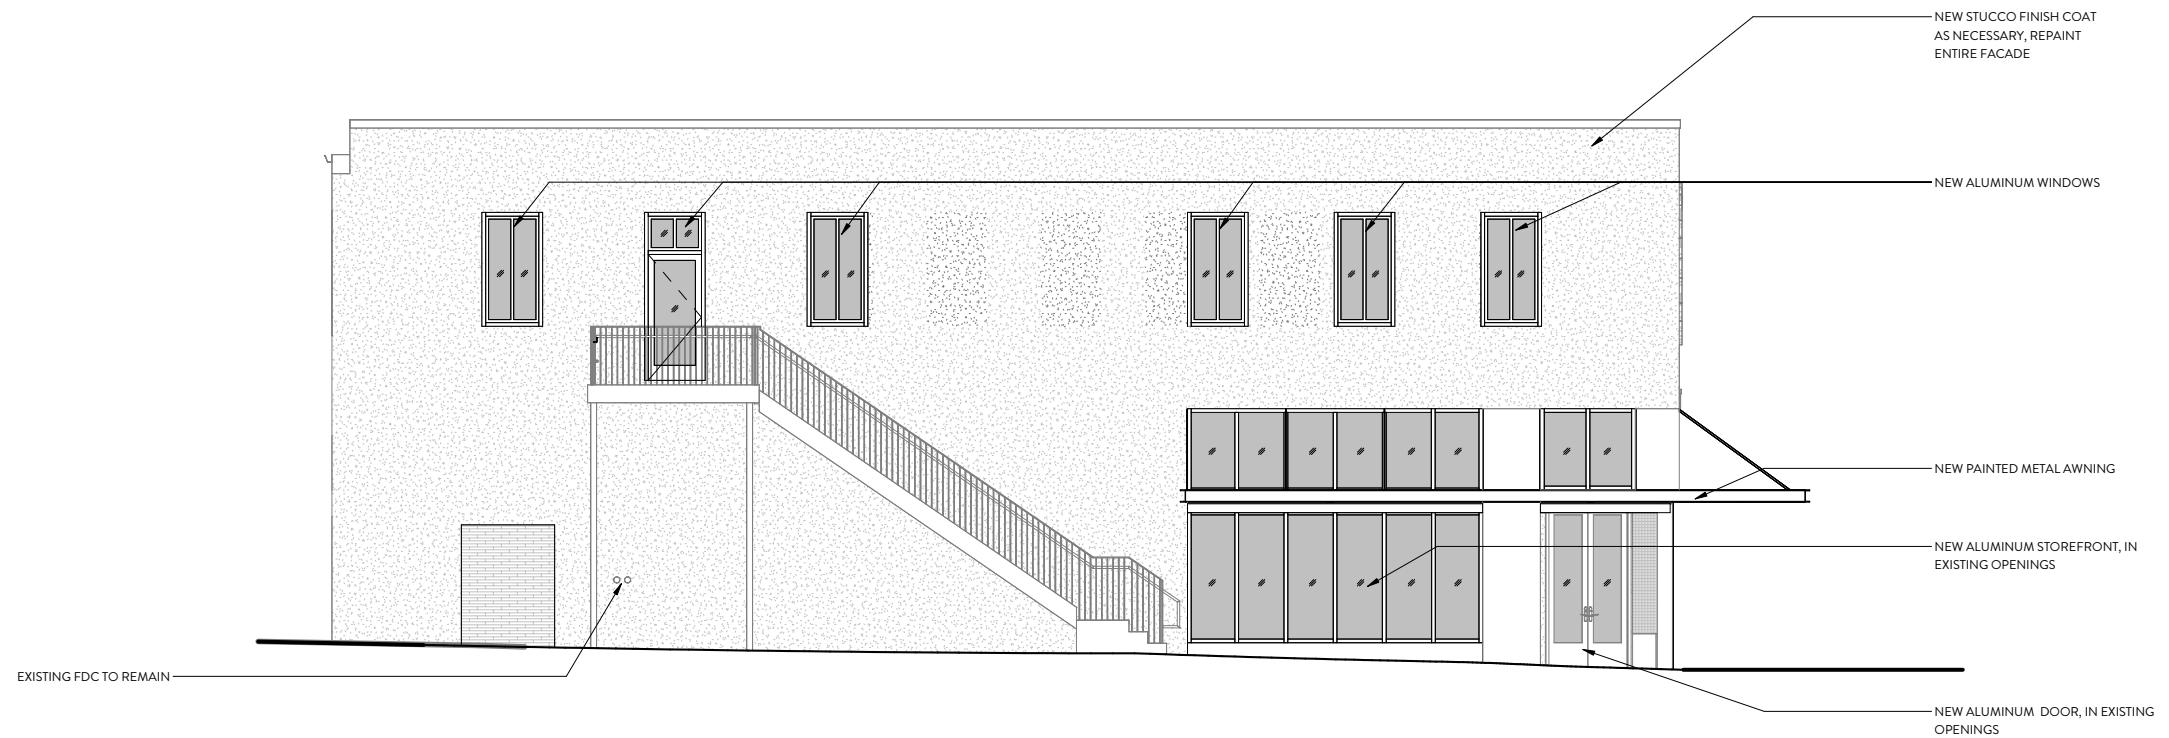


PROPOSED ELEVATION

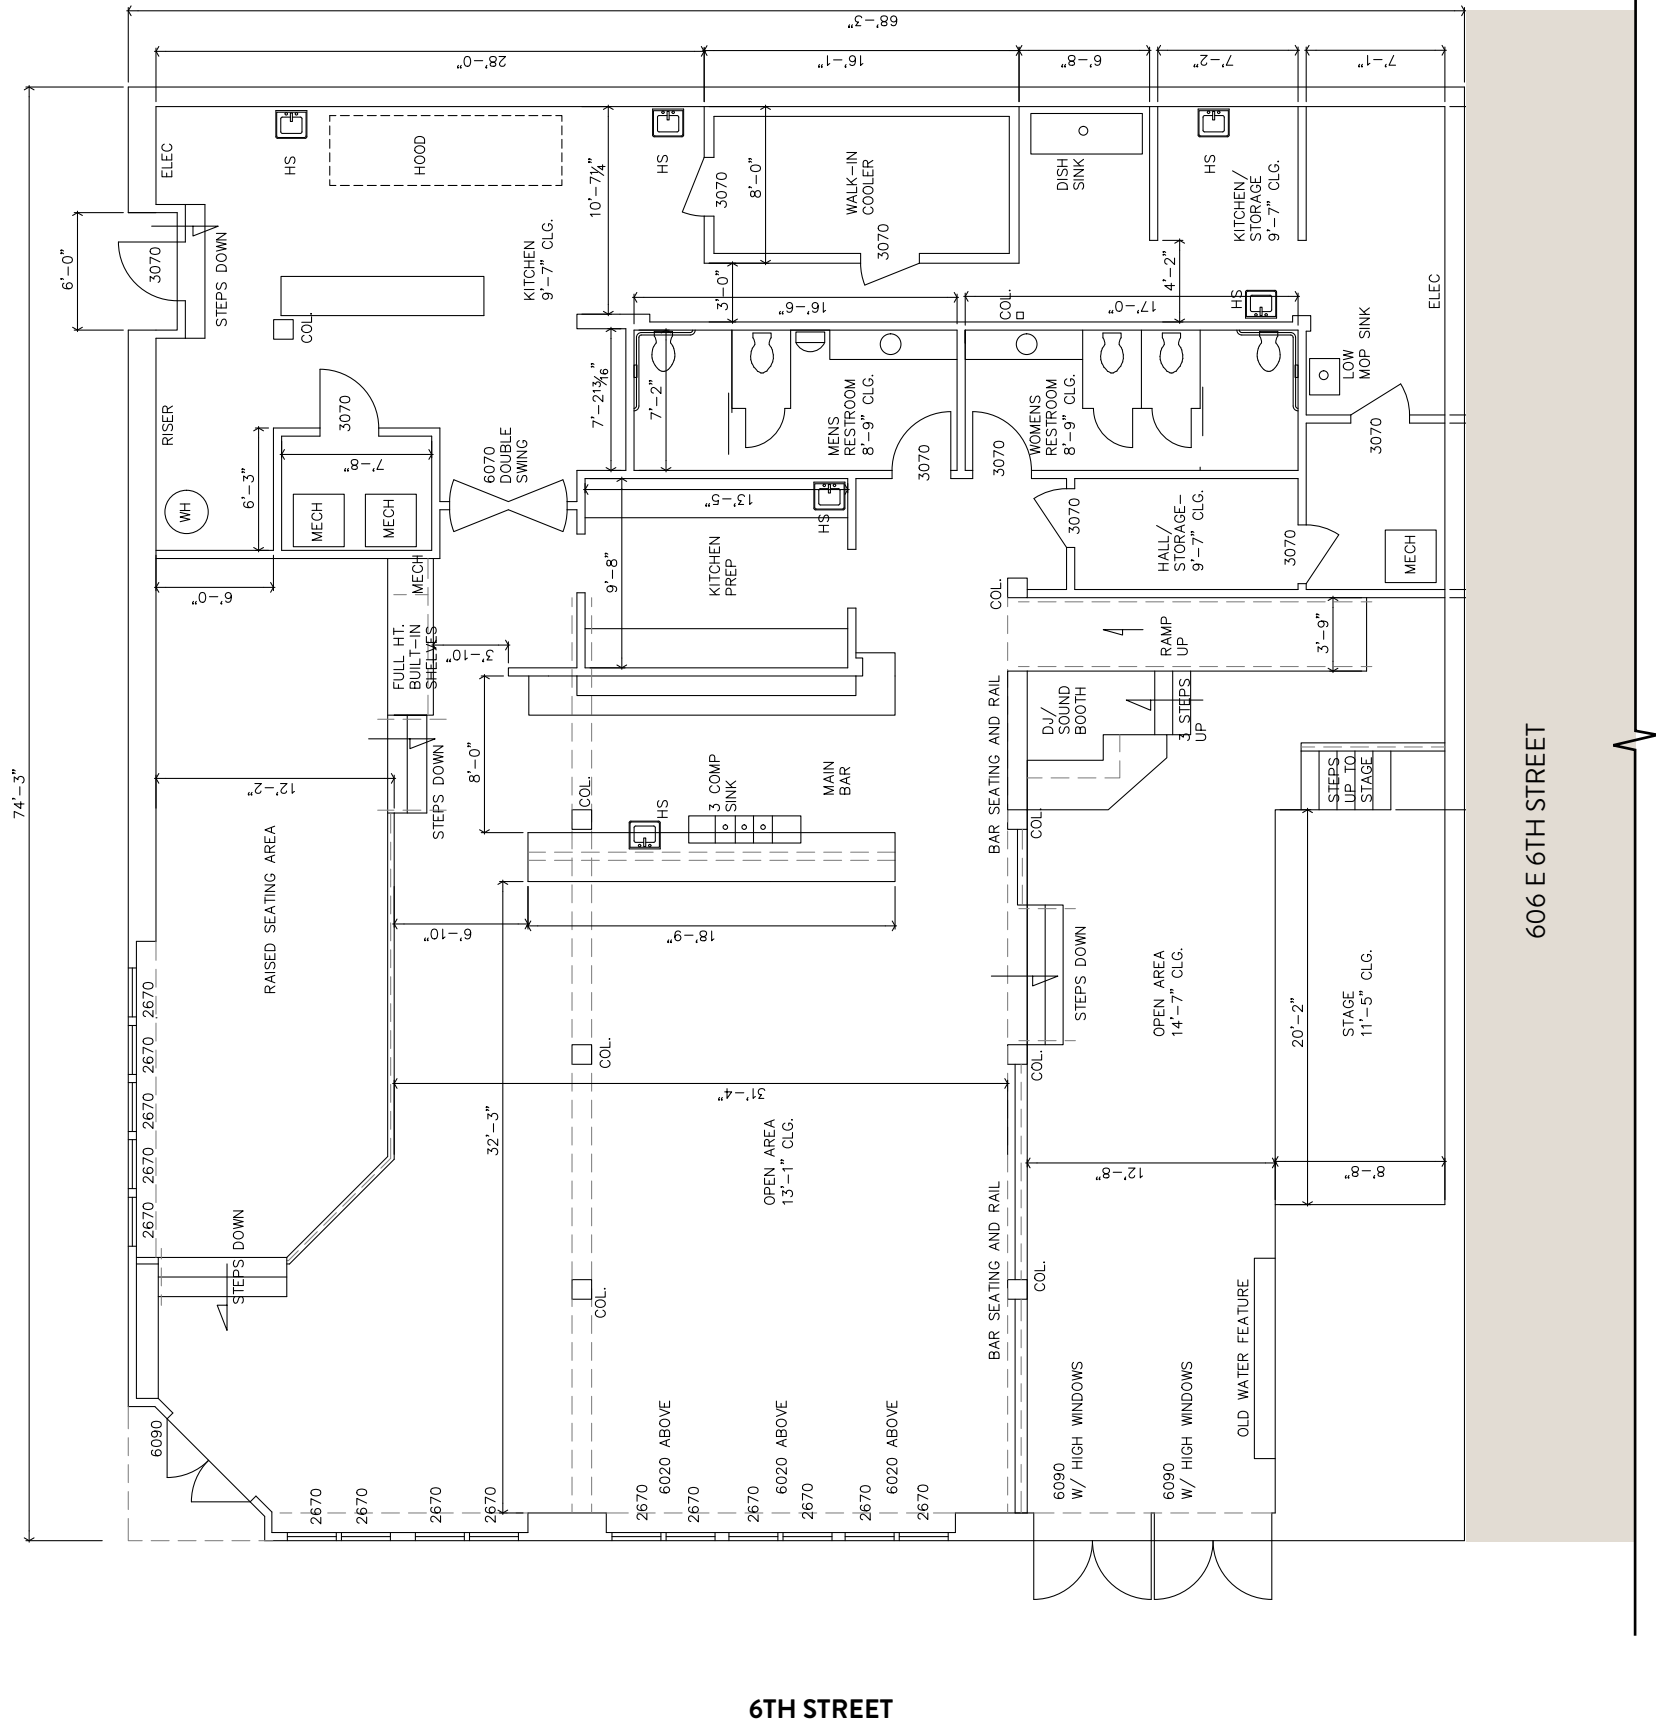

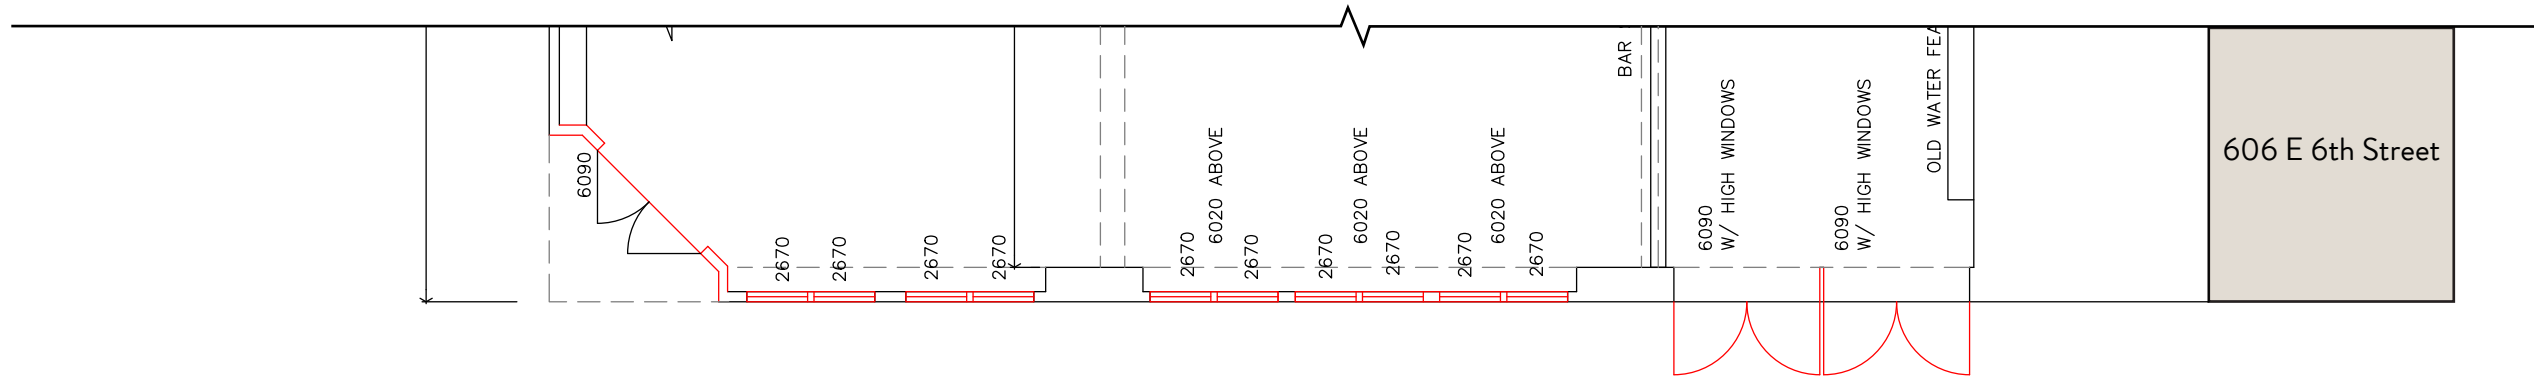

EXISTING FIRST FLOOR PLAN & PROPOSED
DEMOLITION AT WEST WALL

SIXTH STREET

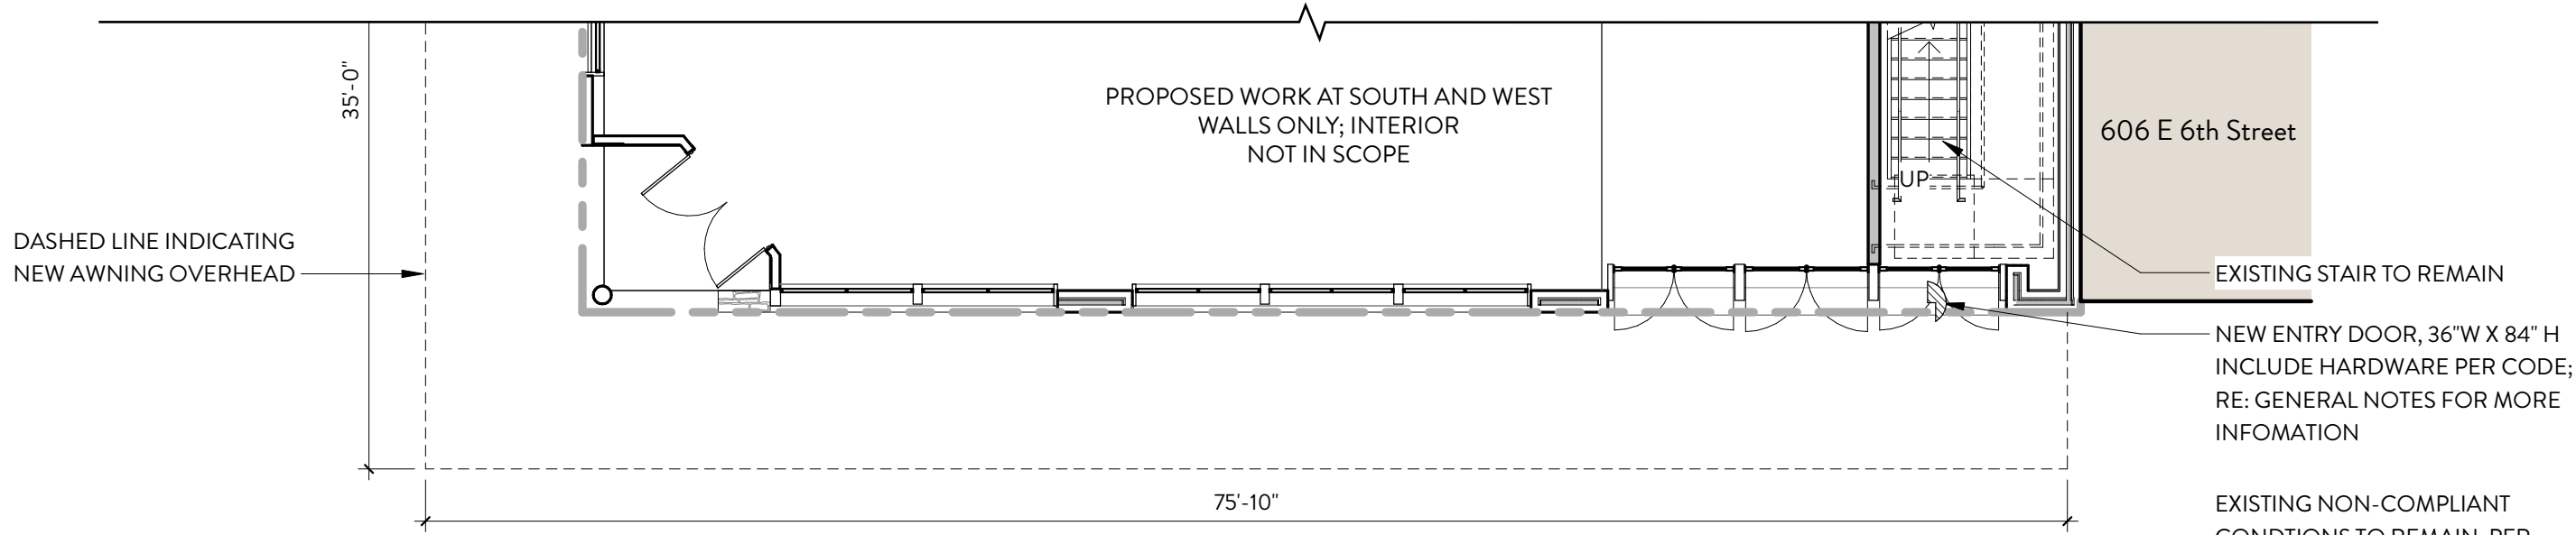


ENLARGED PROPOSED FIRST
FLOOR PLAN AT WEST WALL
ALL DIMENSIONS TO BE VERIFIED IN FIELD

SIXTH STREET

LEGEND

- TO BE DEMOLISHED
- EXISTING CONSTRUCTION
- PROPOSED CONSTRUCTION

RED RIVER STREET

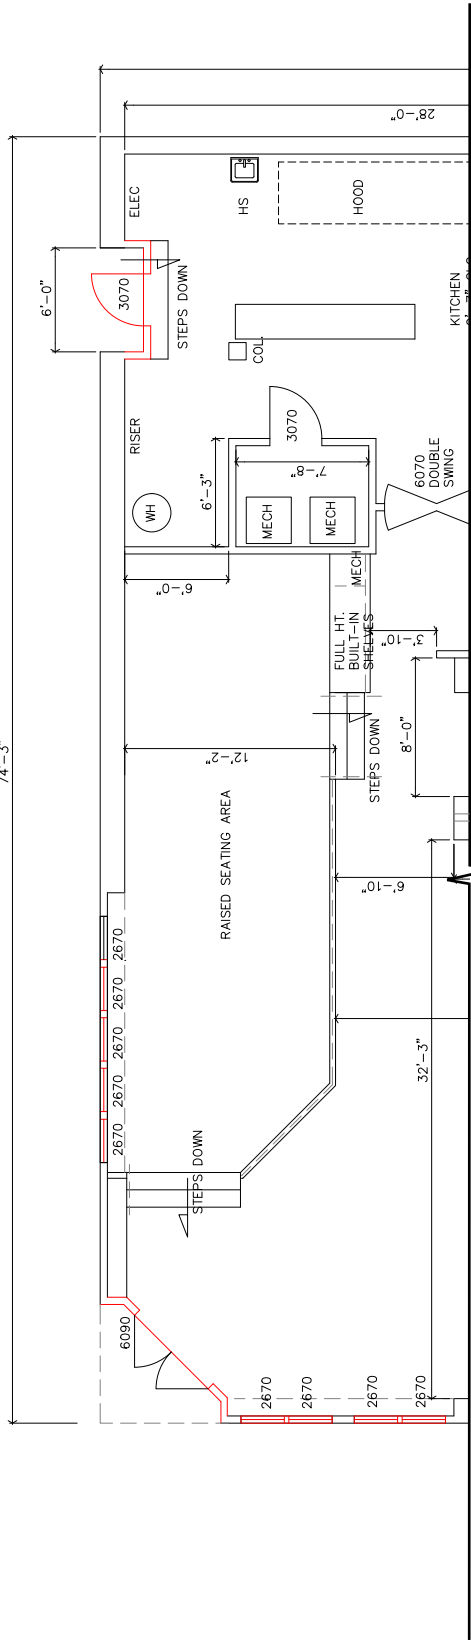


EXISTING FIRST FLOOR PLAN & PROPOSED DEMOLITION AT WEST WALL

ALL DIMENSIONS TO BE VERIFIED IN FIELD

SIXTH STREET

RED RIVER STREET

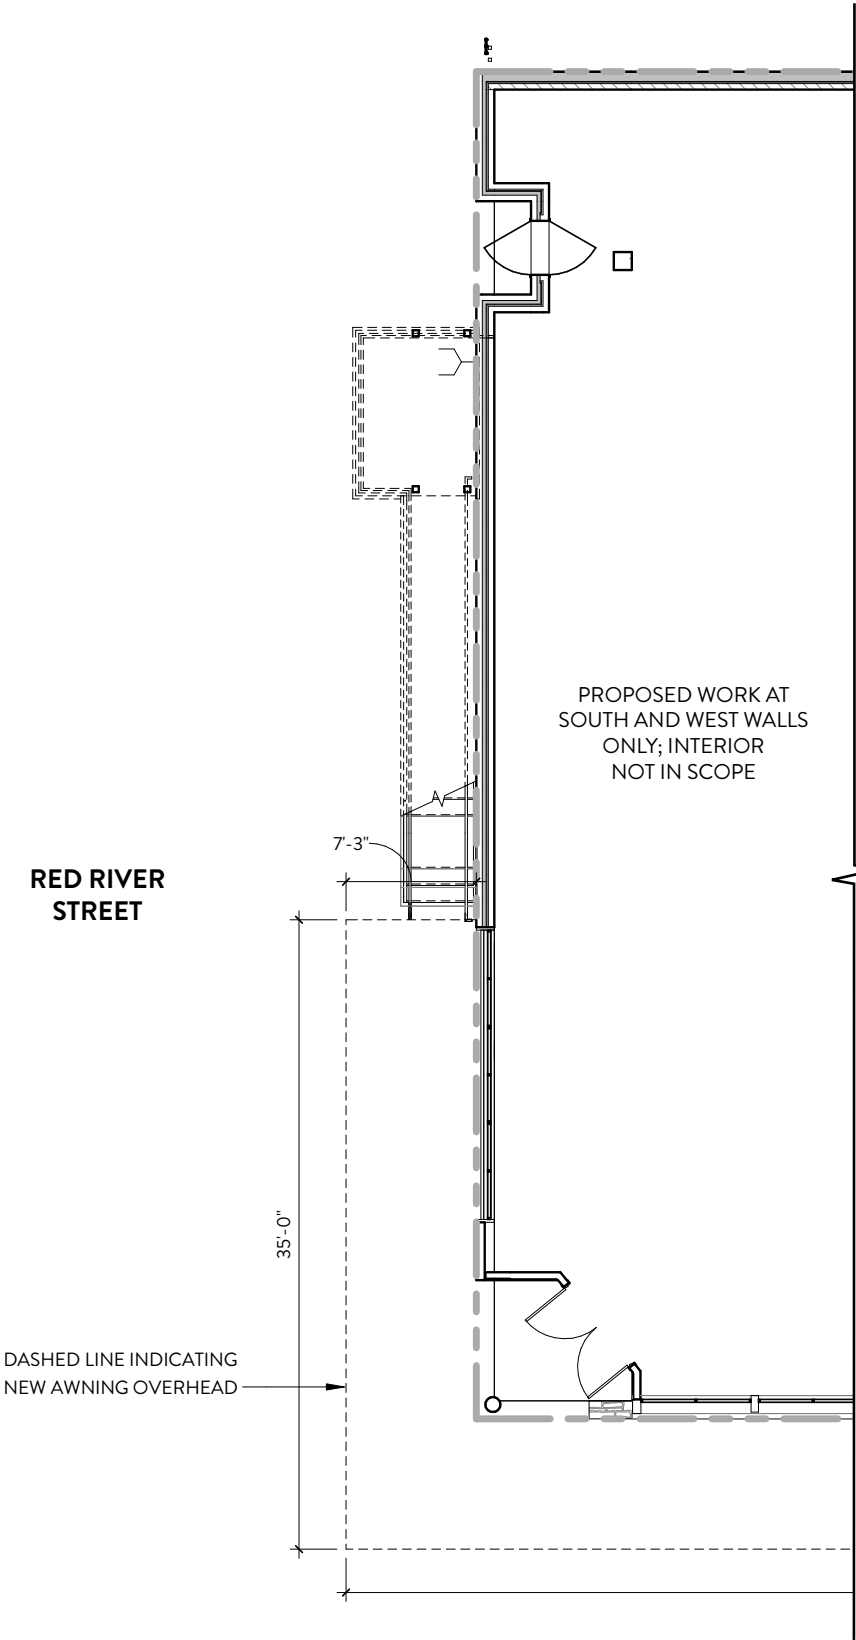

ENLARGED PROPOSED SECOND FLOOR PLAN AT WEST WALL

ALL DIMENSIONS TO BE VERIFIED IN FIELD

SIXTH STREET

LEGEND

	TO BE DEMOLISHED
	EXISTING CONSTRUCTION
	PROPOSED CONSTRUCTION

