




SIXTH STREET HISTORIC DISTRICT REVITALIZATION

713 E 6TH STREET

713 E 6th Street
700 BLOCK

PROPERTY SUMMARY:


ADDRESS:	713 E 6TH STREET
DATE BUILT:	1935
HISTORIC DESIGNATION:	NRHD
1975 NHRP SURVEY:	NON-CONTRIBUTING
SIXTH STREET SNAPSHOT RE-SURVEY, 2022:	CONTRIBUTING
CURRENT USE:	VACANT

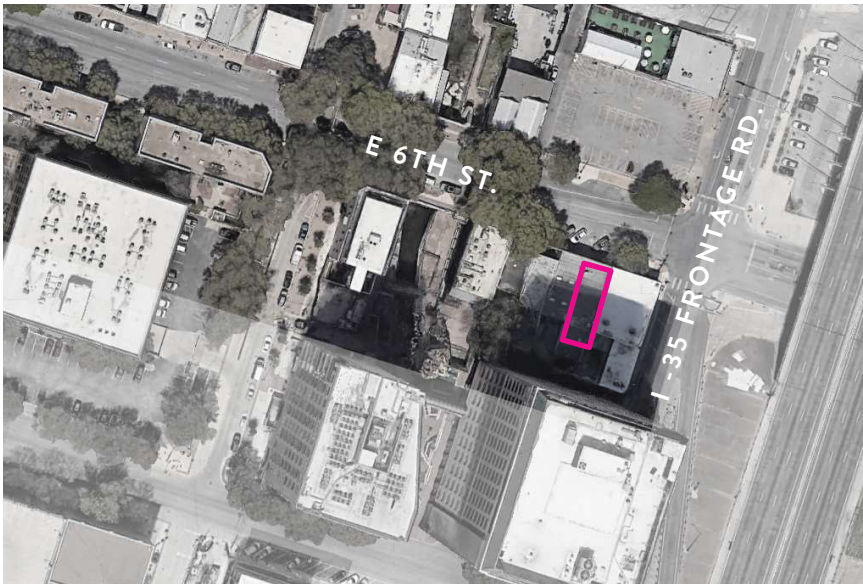

SITE PLAN



CURRENT PHOTOGRAPH (2023)

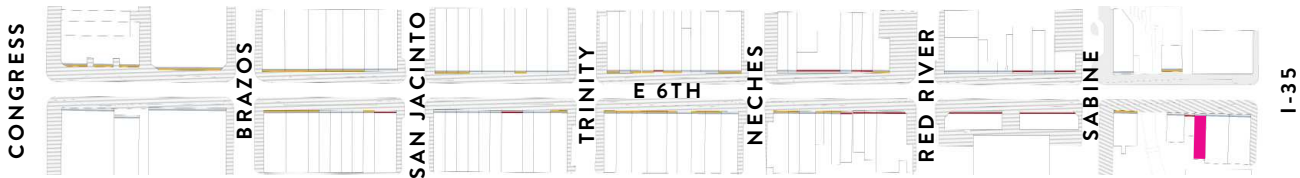

SIXTH STREET HISTORIC DISTRICT LEGEND



713 E 6th Street South Elevation
Austin History Center, c. 1975, Austin, Texas



HISTORIC PHOTOGRAPH: 1975







NORTH ELEVATION: EXISTING 2023




PROPOSED NORTH ELEVATION

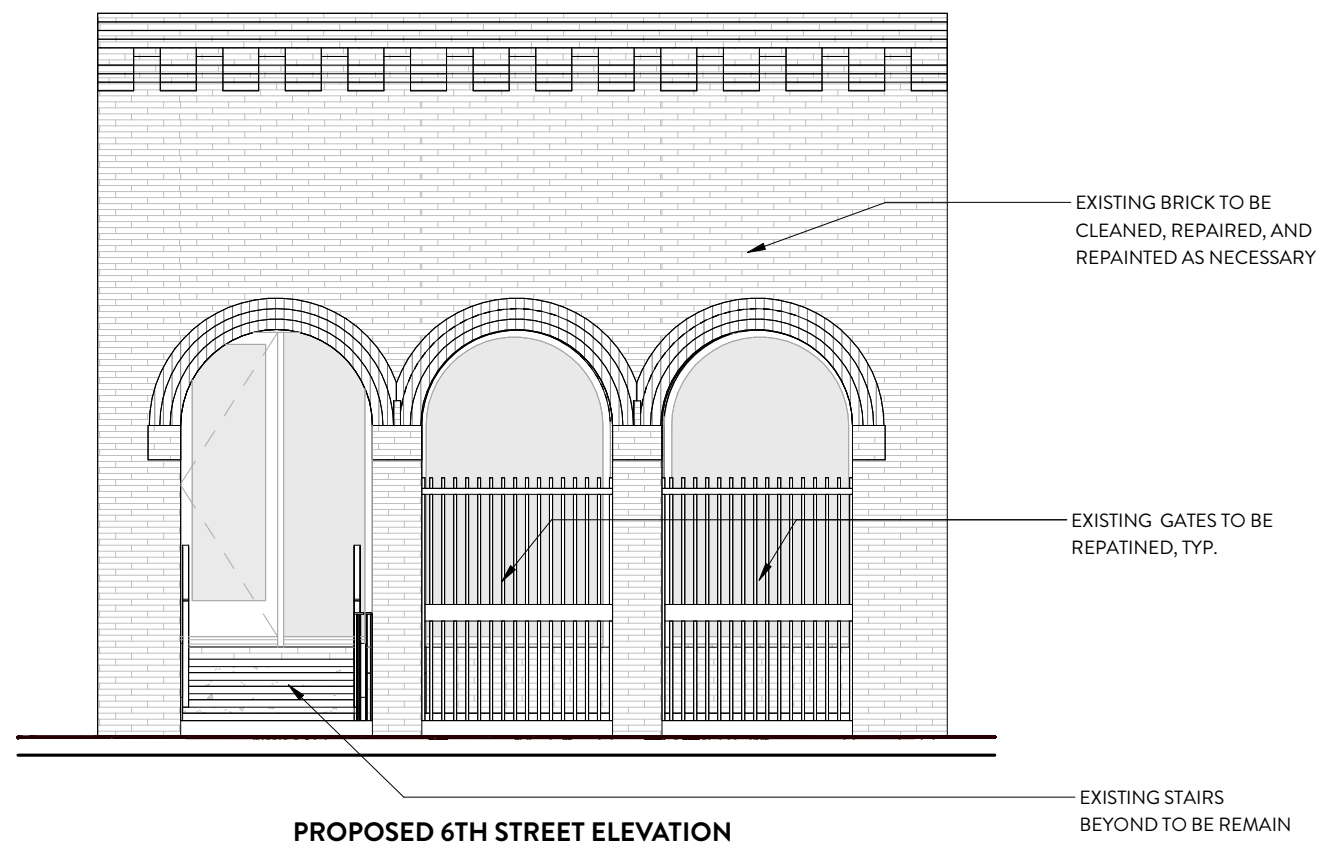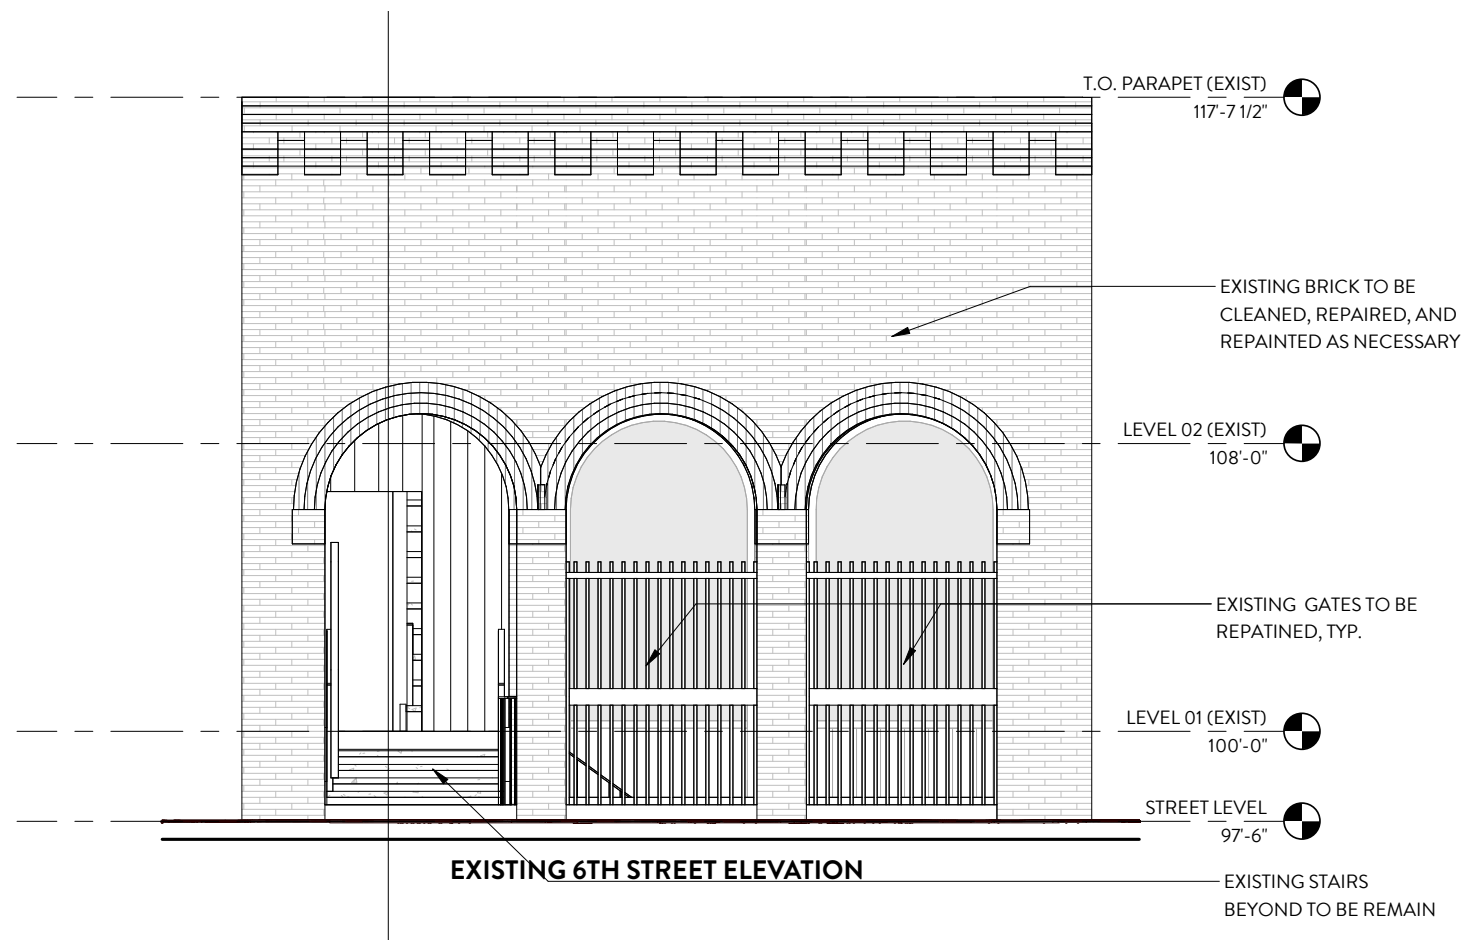


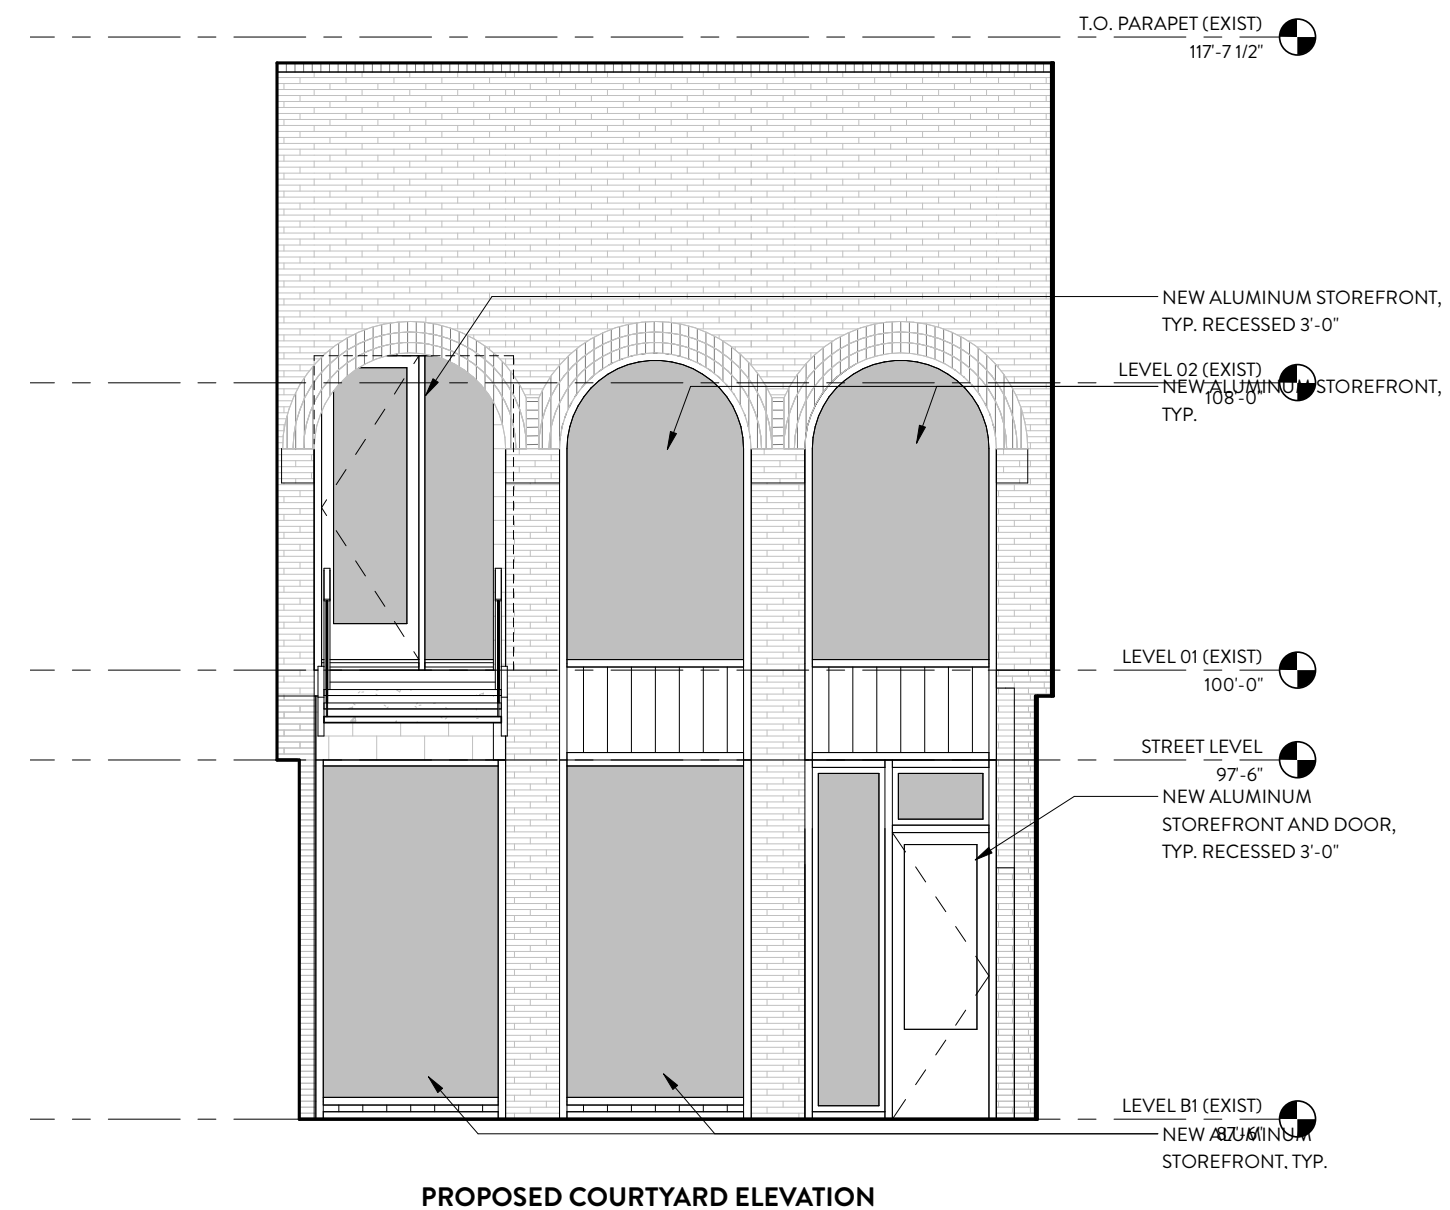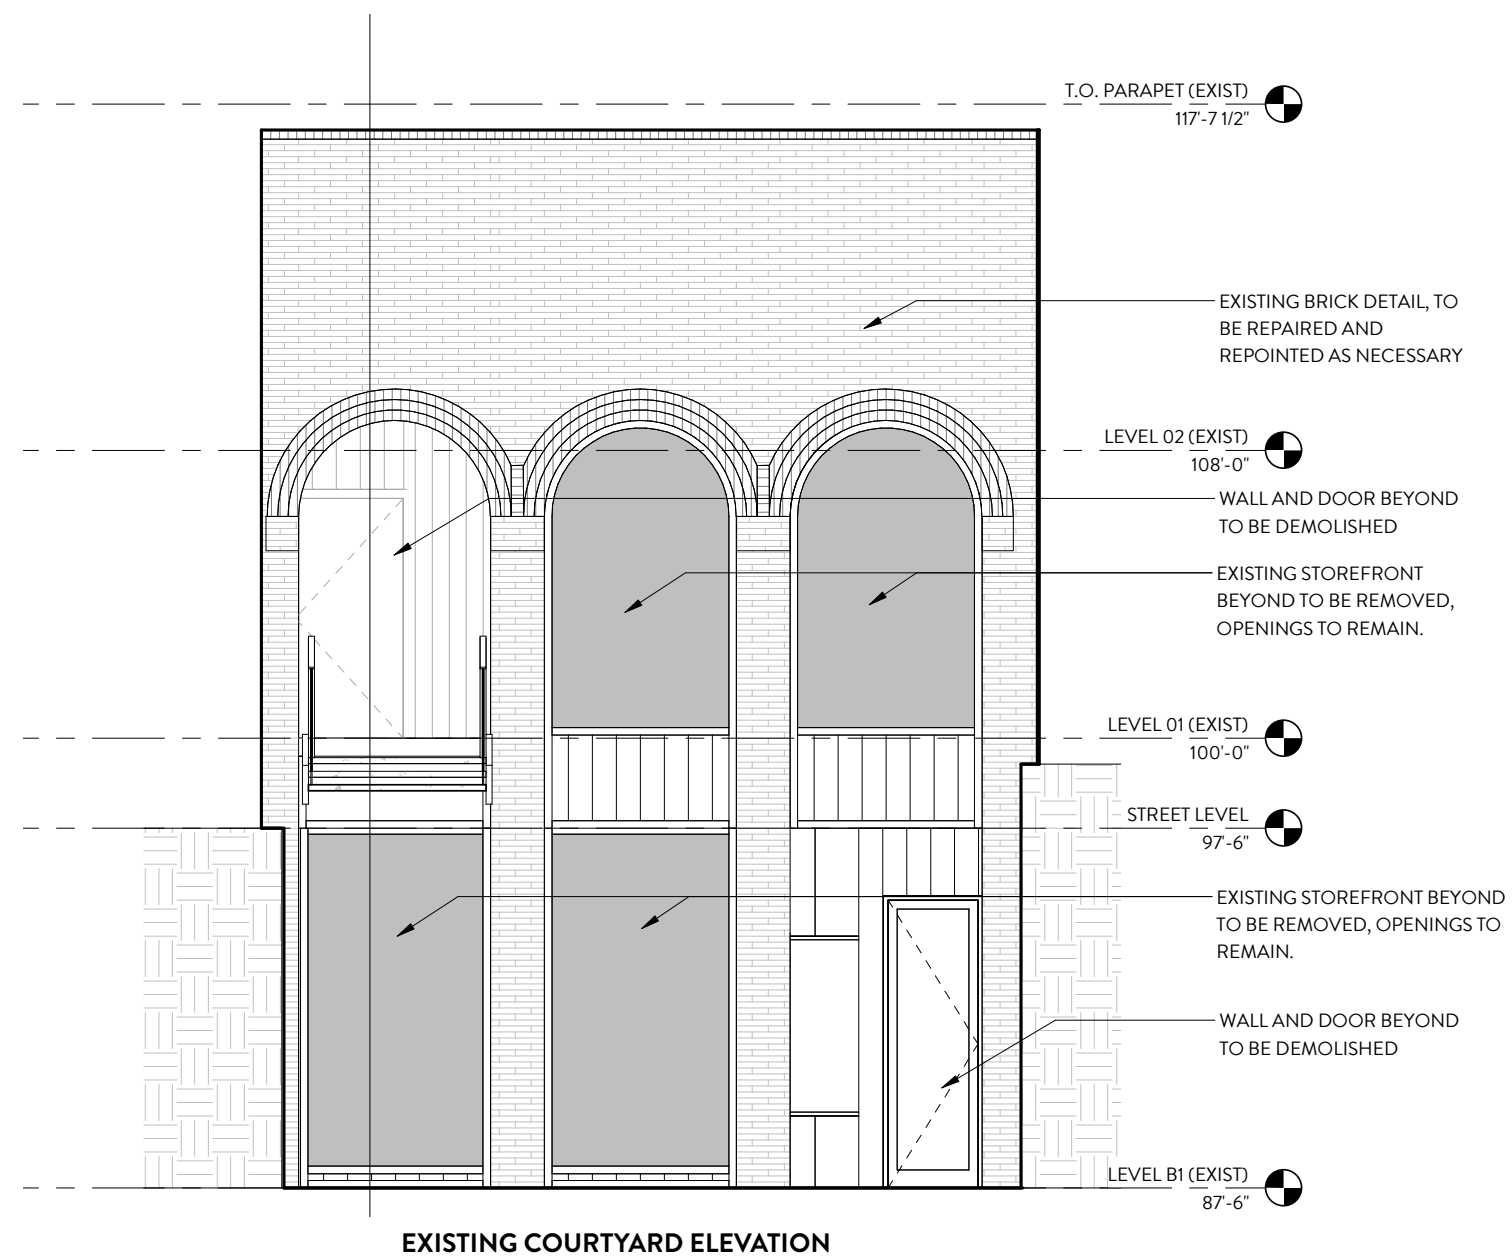

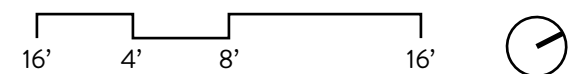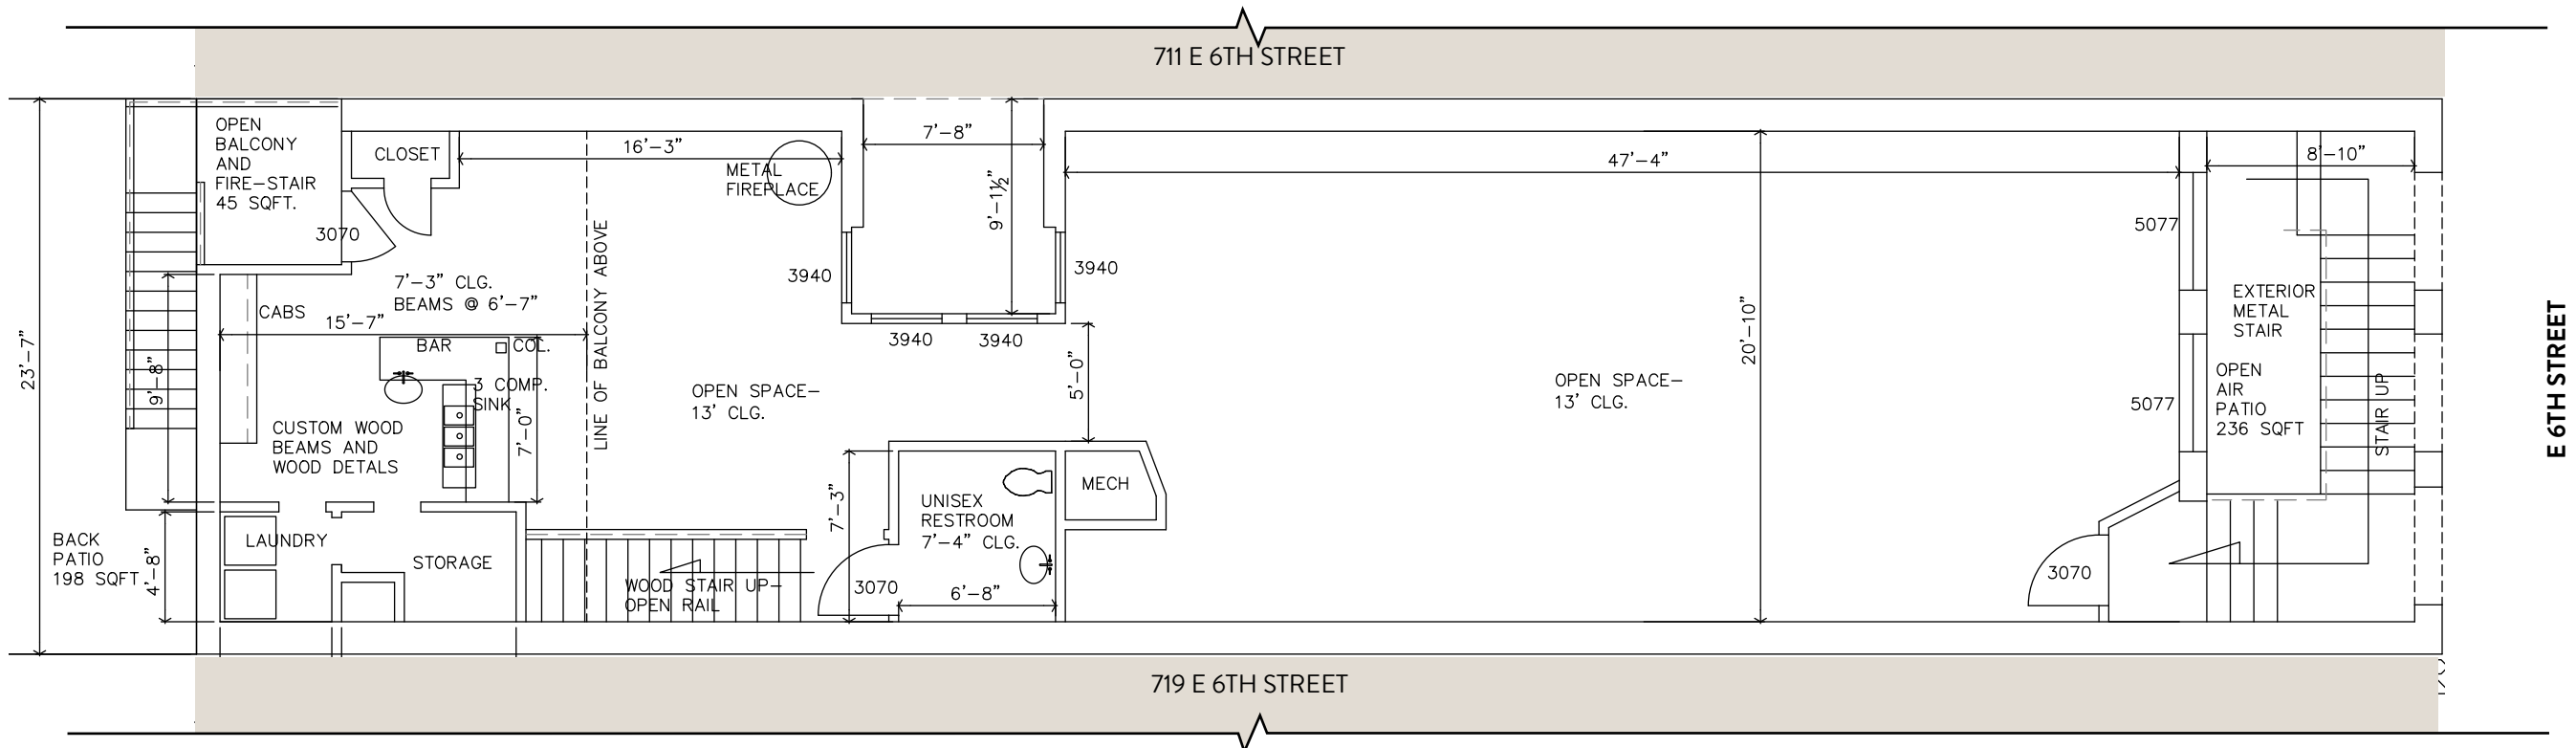

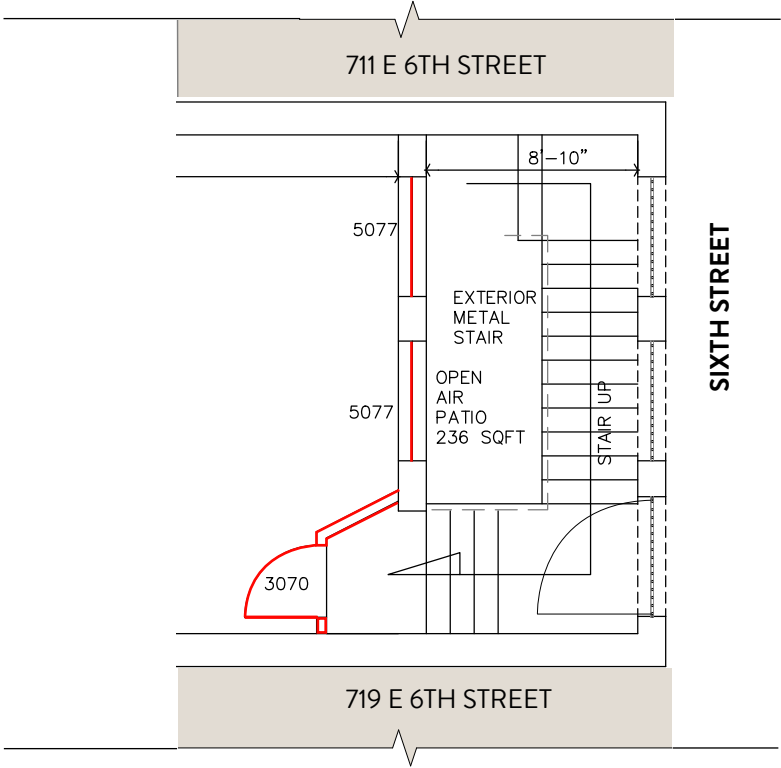


EXISTING FIRST FLOOR PLAN & PROPOSED
DEMOLITION AT SOUTH WALL


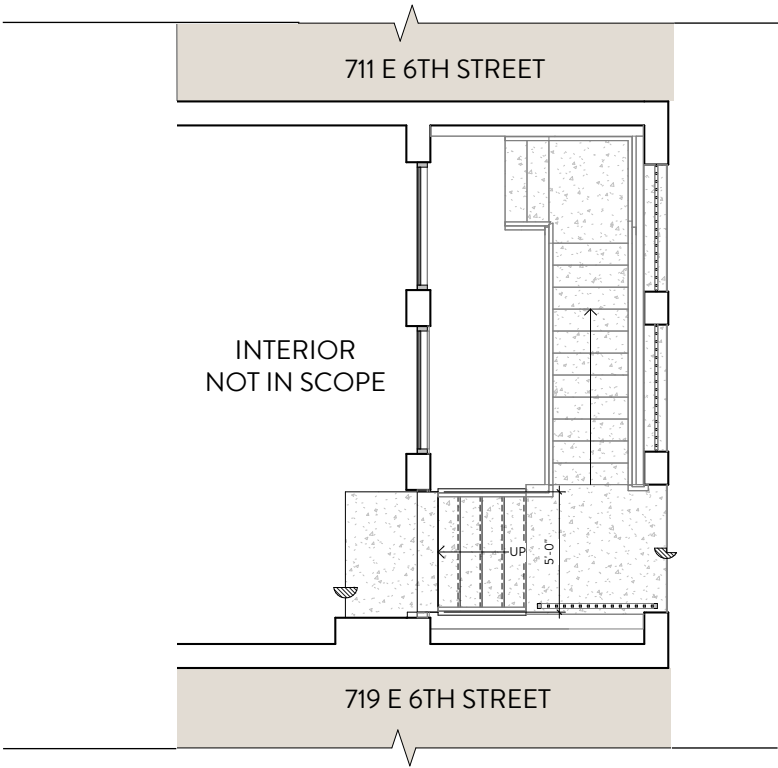



ENLARGED PROPOSED FIRST
FLOOR PLAN AT SOUTH WALL

ALL DIMENSIONS TO BE VERIFIED IN FIELD


LEGEND	
■	TO BE DEMOLISHED
	EXISTING CONSTRUCTION
	PROPOSED CONSTRUCTION

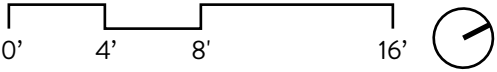

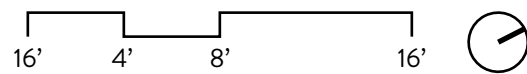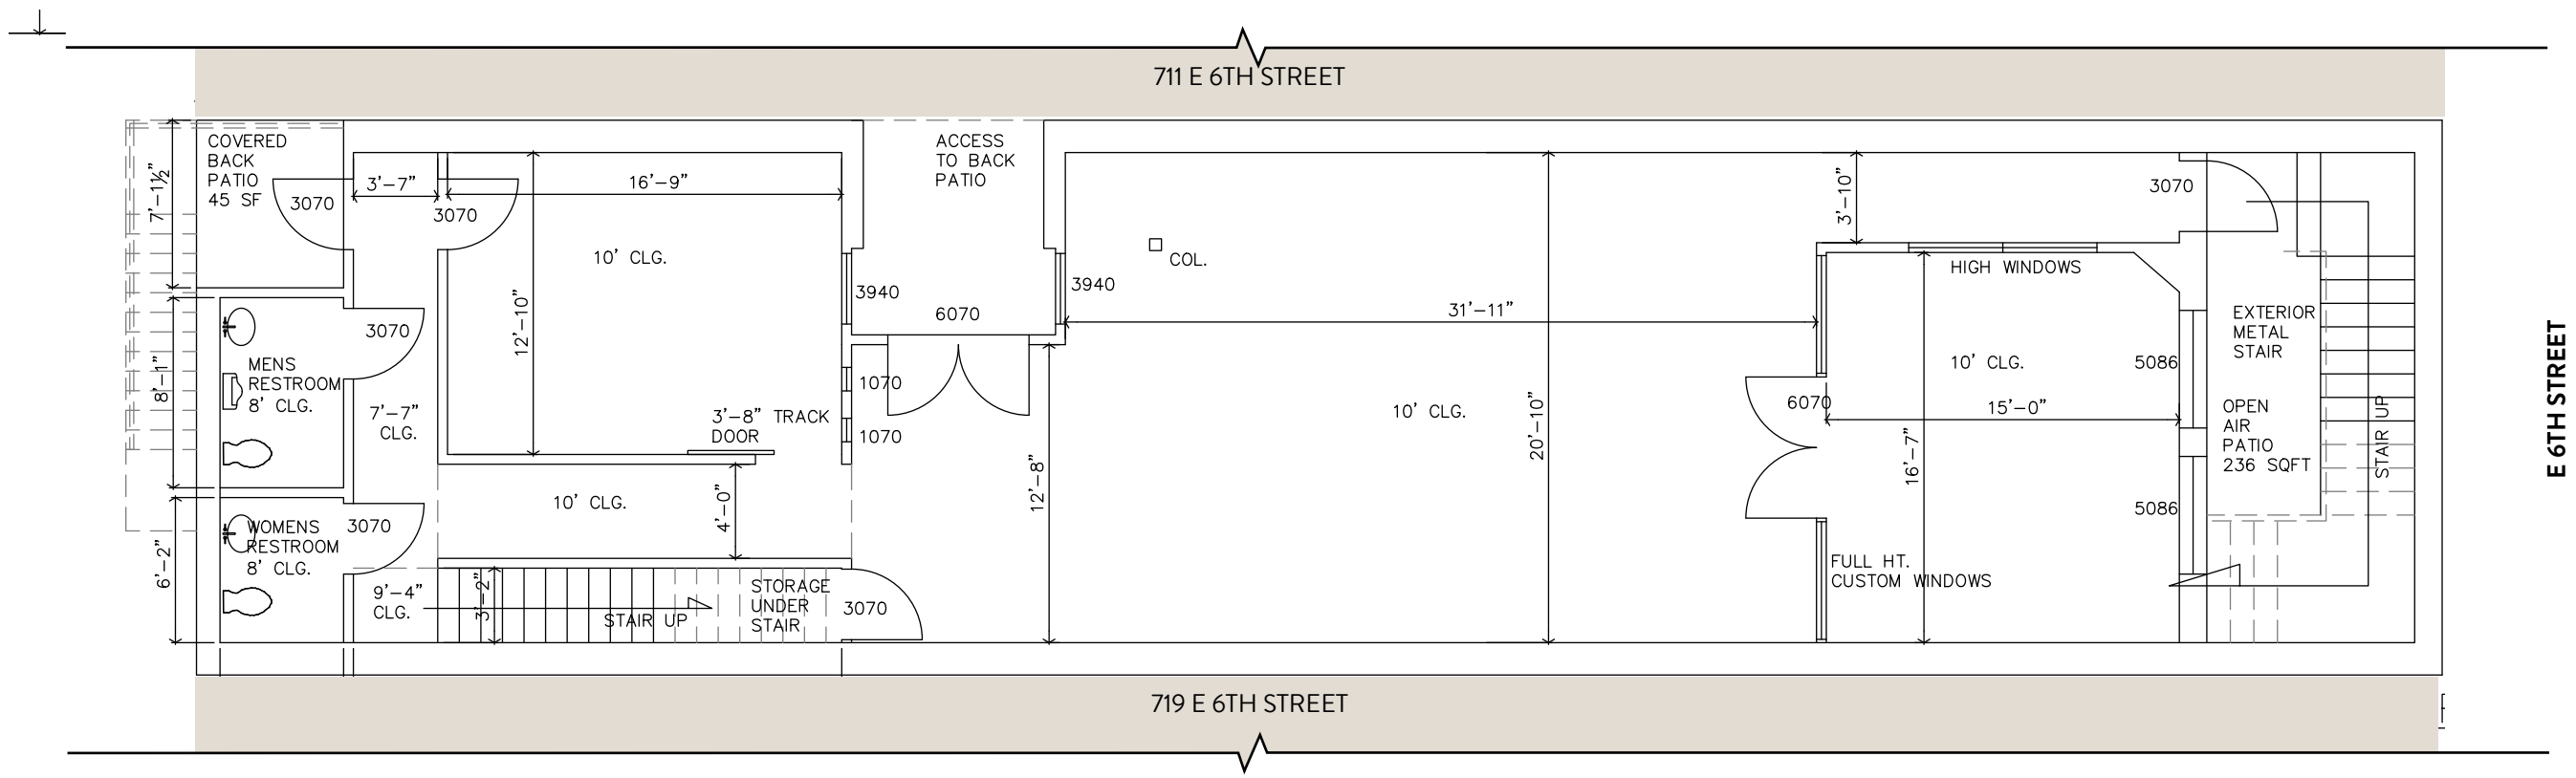

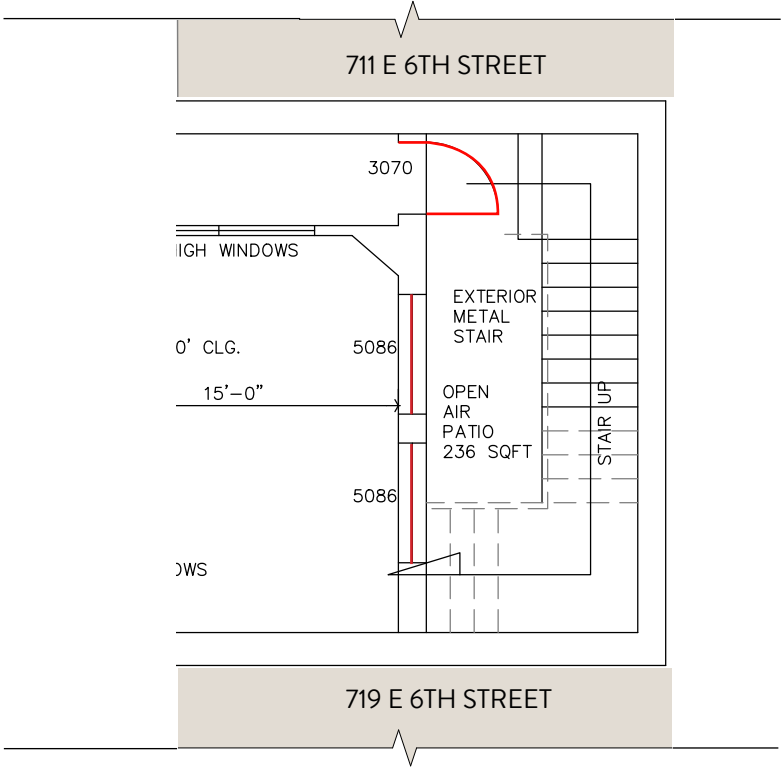

EXISTING FIRST FLOOR PLAN & PROPOSED
DEMOLITION AT SOUTH WALL

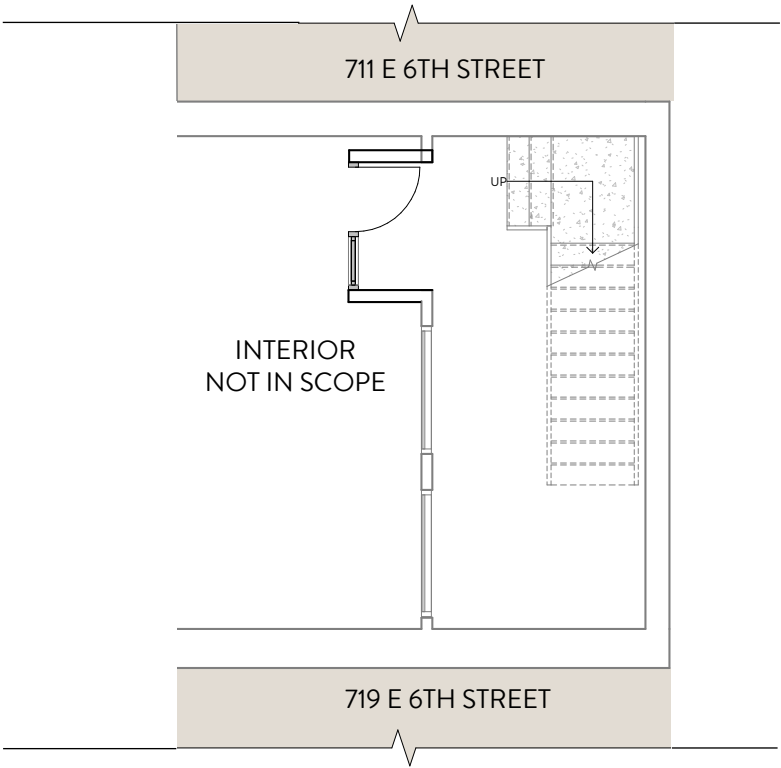

ENLARGED PROPOSED FIRST
FLOOR PLAN AT SOUTH WALL
ALL DIMENSIONS TO BE VERIFIED IN FIELD

LEGEND

TO BE DEMOLISHED

EXISTING CONSTRUCTION

PROPOSED CONSTRUCTION

