
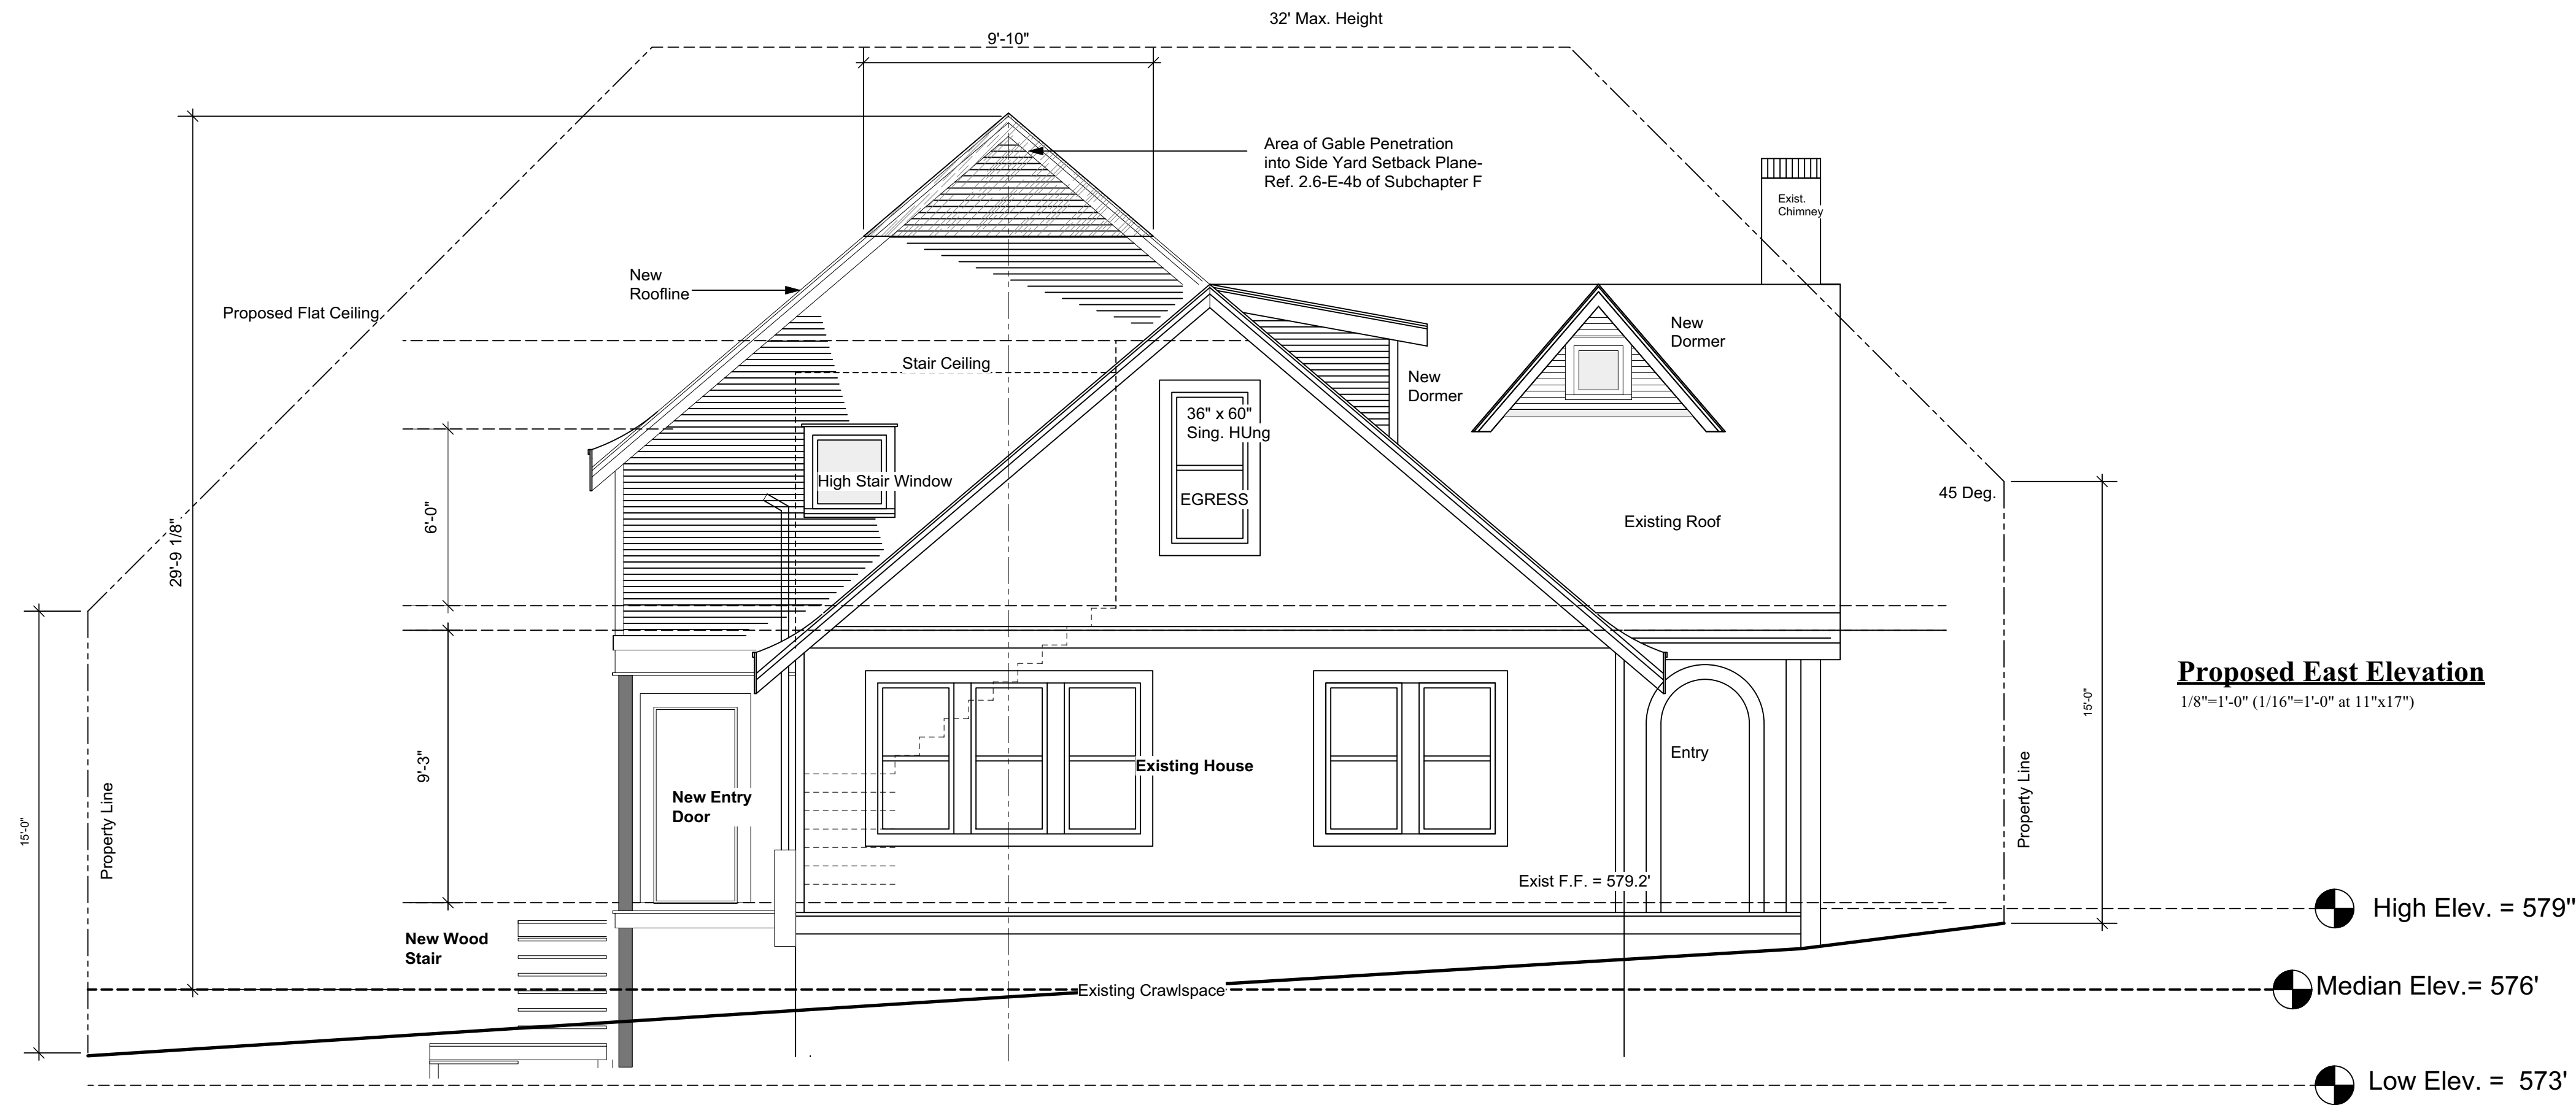


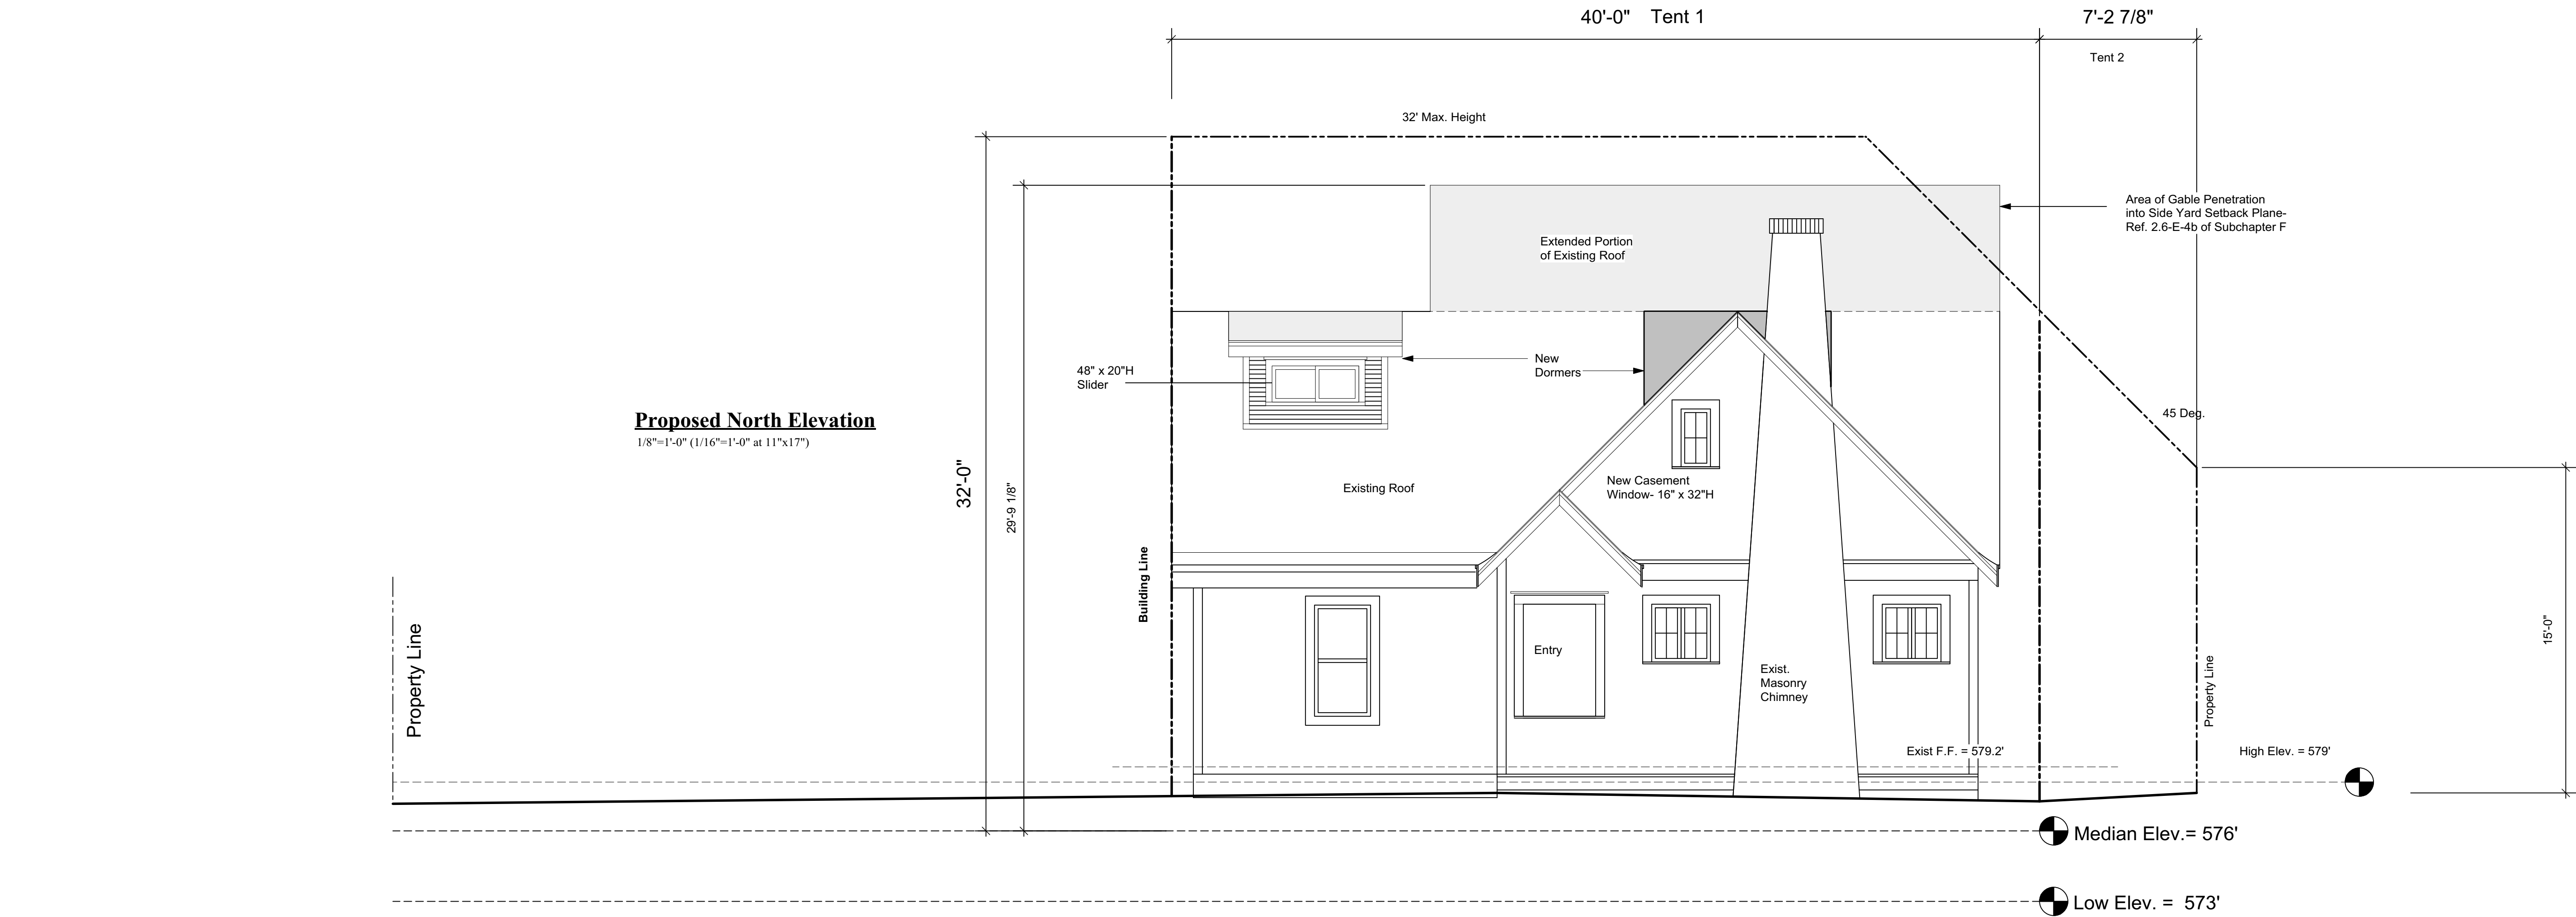


HAMMER / DESIGN

A residential architecture & construction partnership

Austin, Texas

3208 S. 5th Street

Contact: 512-626-2662

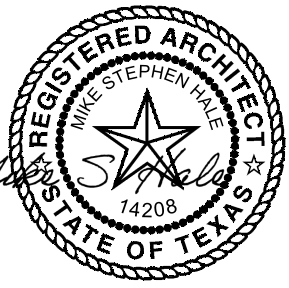

Seal

West 29th Street Project

Austin, Texas

801 West 29th Street

Date: 10/01/23

Tent Diagrams

Revised: 02/12/24

Revised: 00/00/00

Revised: 00/00/00

A-4.0

These Drawings are the property of the Architect and may only be used in connection with this project.